


# PLAT OF SURVEY for FRANK LLOYD WRIGHT FOUNDATION LAND EXCHANGE WITH STATE OF ARIZONA NO. 61-85095 SCOTTSDALE, ARIZONA

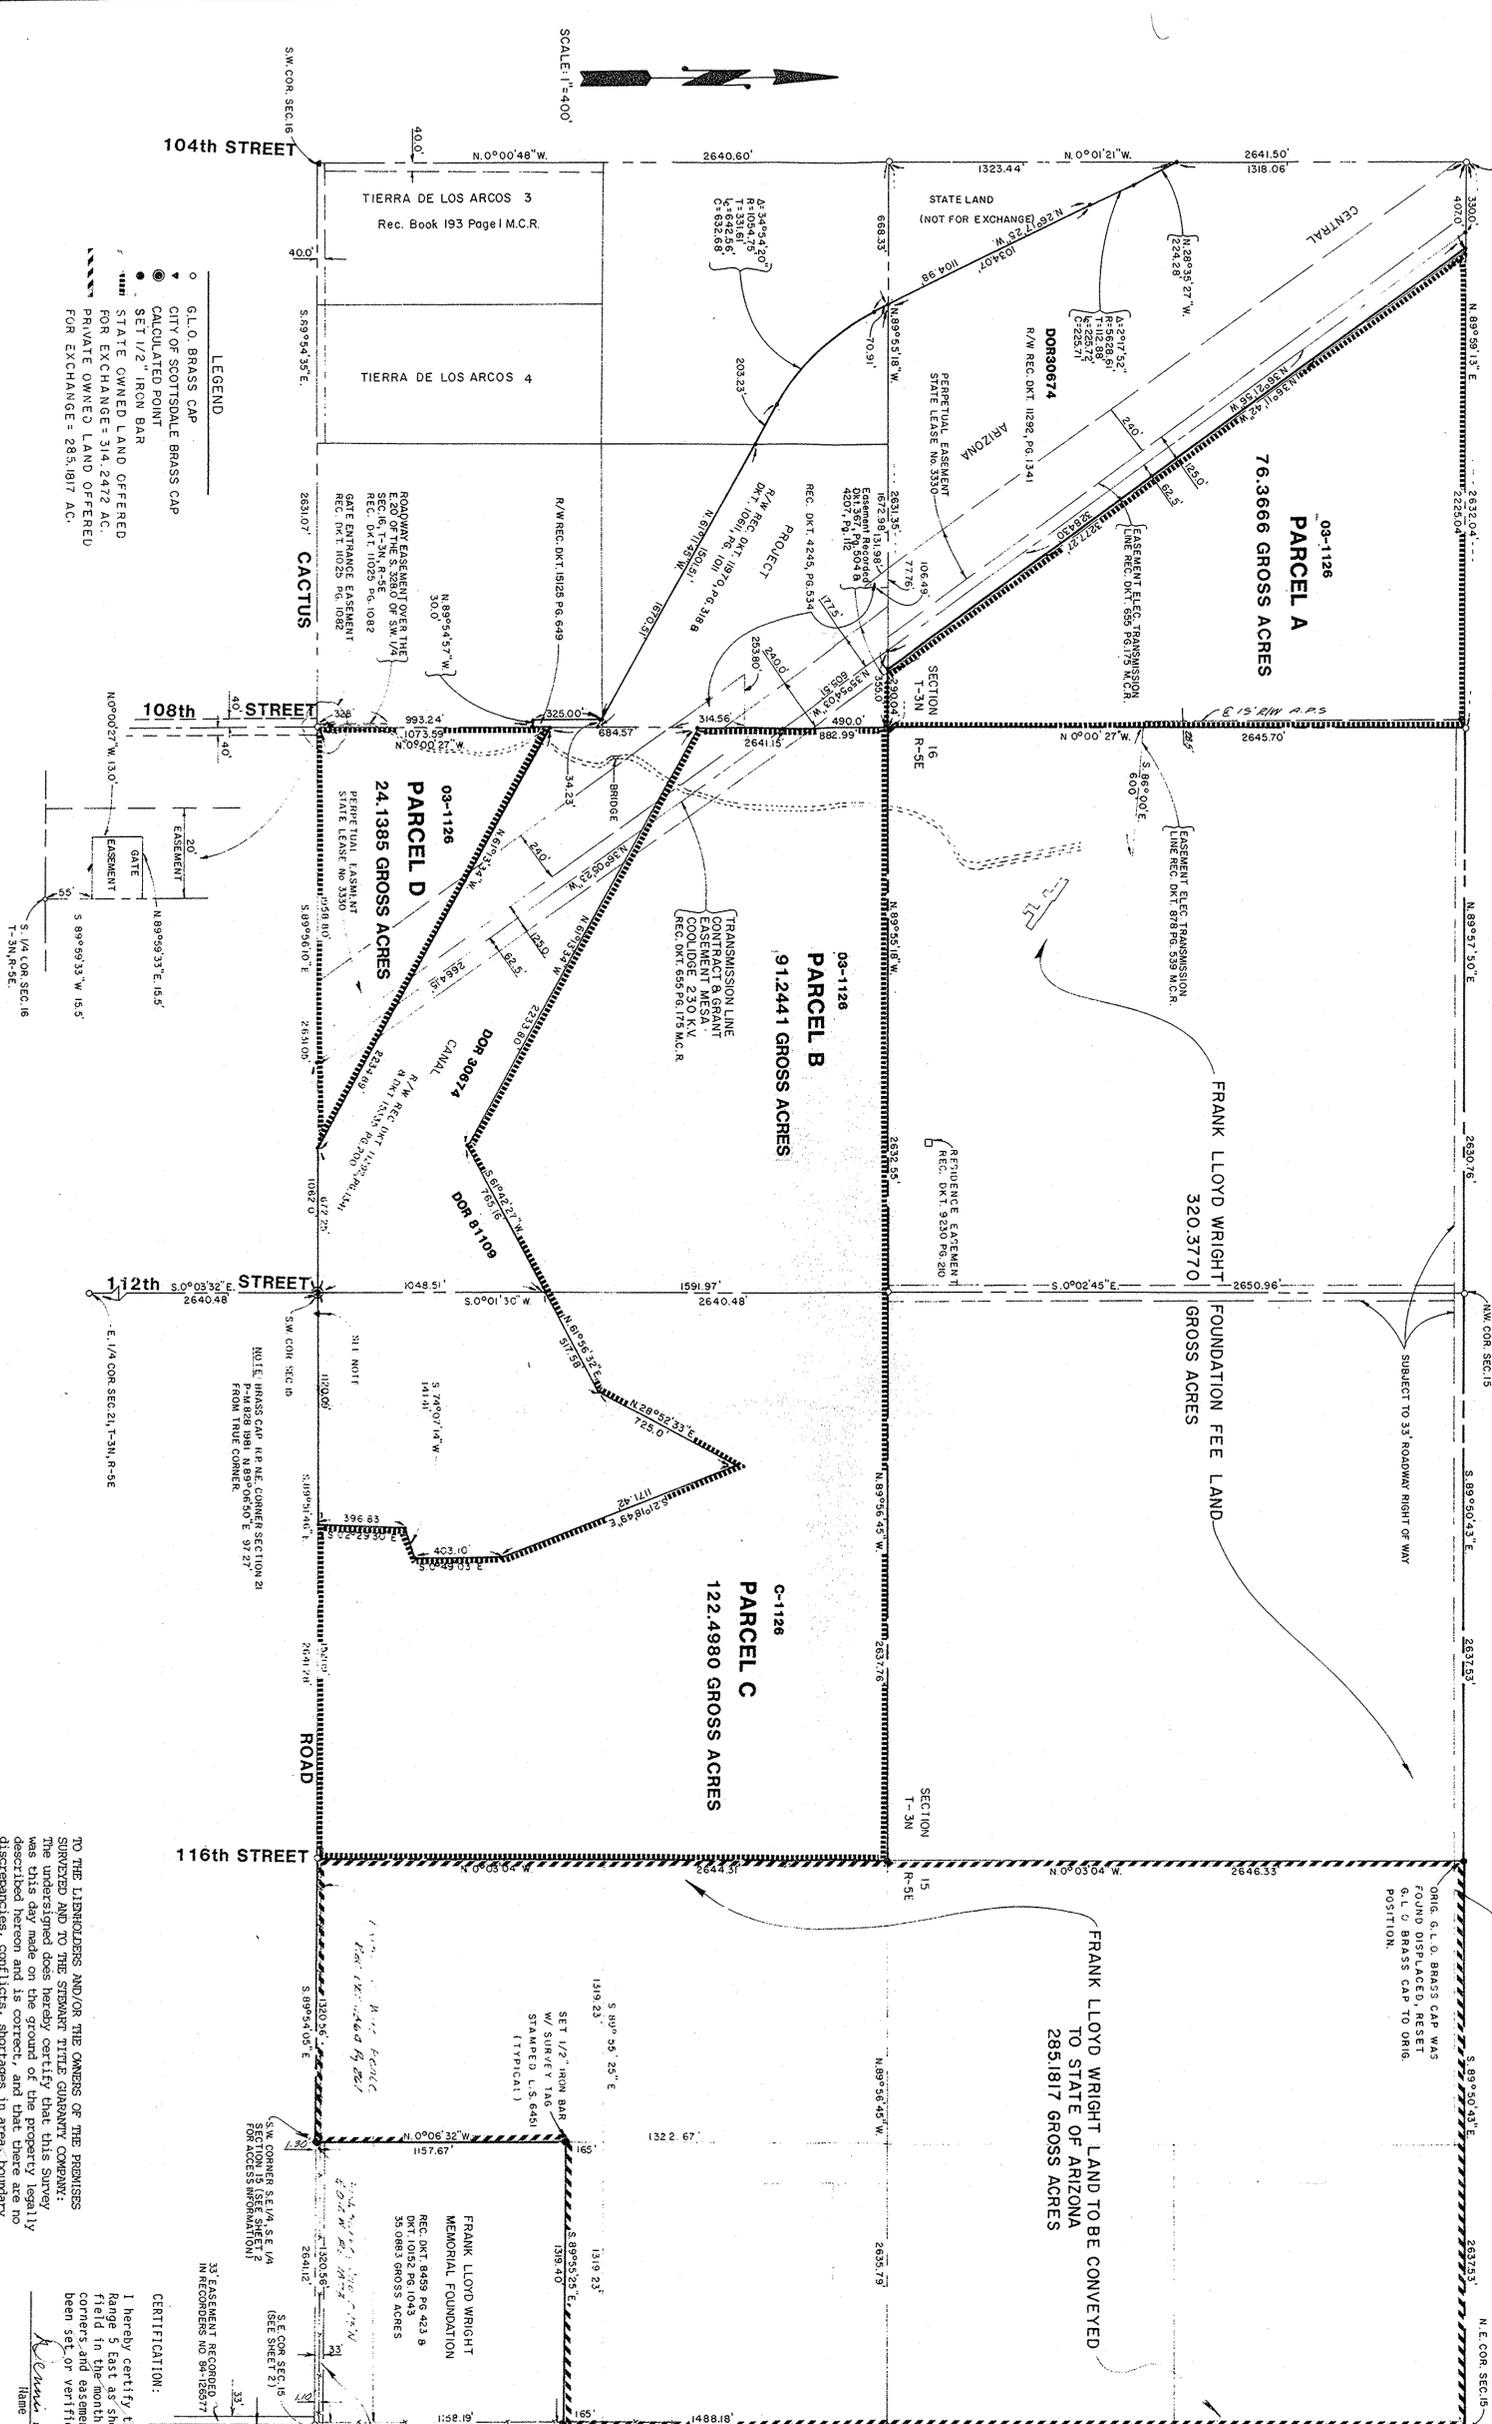

**TITLE SEARCH NOTES:**  
The information shown herein was compiled from a title report dated August 24, 1971, Policy No. 912,951; April 11, 1984, Policy No. 146,749; and April 17, 1984, Policy No. 126,750 from Stewart Title Guaranty Company.

FRANK LLOYD WRIGHT LAND TO BE CONVEYED TO STATE OF ARIZONA 285,181.7 GROSS ACRES

ORIG. G.L.O. BRASS CAP WAS FOUND DISPLACED. RESET G.L.O. BRASS CAP TO ORIG. POSITION.

**LEGAL DESCRIPTION FRANK LLOYD WRIGHT LAND TO BE CONVEYED TO STATE OF ARIZONA**  
That part of the East half of Section 15, Township 3 North, Range 5 East of the 6th and Salt River base and Meridian, Maricopa County, Arizona, the 6th and Salt River base and Meridian, Maricopa County, Arizona, containing 285,181.70 acres, more or less, as shown on the attached map, and the same is hereby conveyed to the State of Arizona, to be held for the use and benefit of the people of Arizona.

**LEGAL DESCRIPTION STATE OF ARIZONA LAND TO BE CONVEYED TO FRANK LLOYD WRIGHT FOUNDATION**  
Parcel 3A  
The Northwest quarter of Section 15, Township 3 North, Range 5 East of the 6th and Salt River base and Meridian, Maricopa County, Arizona;  
Parcel 3B  
Except all that part lying southwesterly of the Northwest quarter of Section 15, Township 3 North, Range 5 East of the 6th and Salt River base and Meridian, Maricopa County, Arizona;  
Parcel 3C  
The Southwest quarter of Section 15, Township 3 North, Range 5 East of the 6th and Salt River base and Meridian, Maricopa County, Arizona;  
Parcel 3D  
Except the Central Arizona Project right of way.

**CERTIFICATION:**  
I hereby certify the boundary corners of Sections 15 and 16, Township 3 North, Range 5 East, as shown on the above described property was surveyed in the field in the month of October, 1982. All interior corners, rights-of-way corners and easements were determined from recorded information and have not been set or verified in the field.

*Robert N. Hemon*  
Name  
Reg. No. 661  
Date 10/28/82

BRADY LAND SURVEYING  
Robert N. Hemon, P.E.  
Dennis H. Brady, L.S.  
1030 E. Guadalupe Rd.  
Tempe, Arizona 85283  
Phone: 855-4000

LAND EXCHANGE NO. 61-85095

REVISIONS: 12/8/82

DRAWN BY: [Signature]  
CHECKED BY: [Signature]  
DATE: [Signature]