


RESULTS OF SURVEY

THE N.W. 1/4, SECTION 21
T4N,R3E, G.&S.R.B.&M. MARICOPA COUNTY ARIZONA

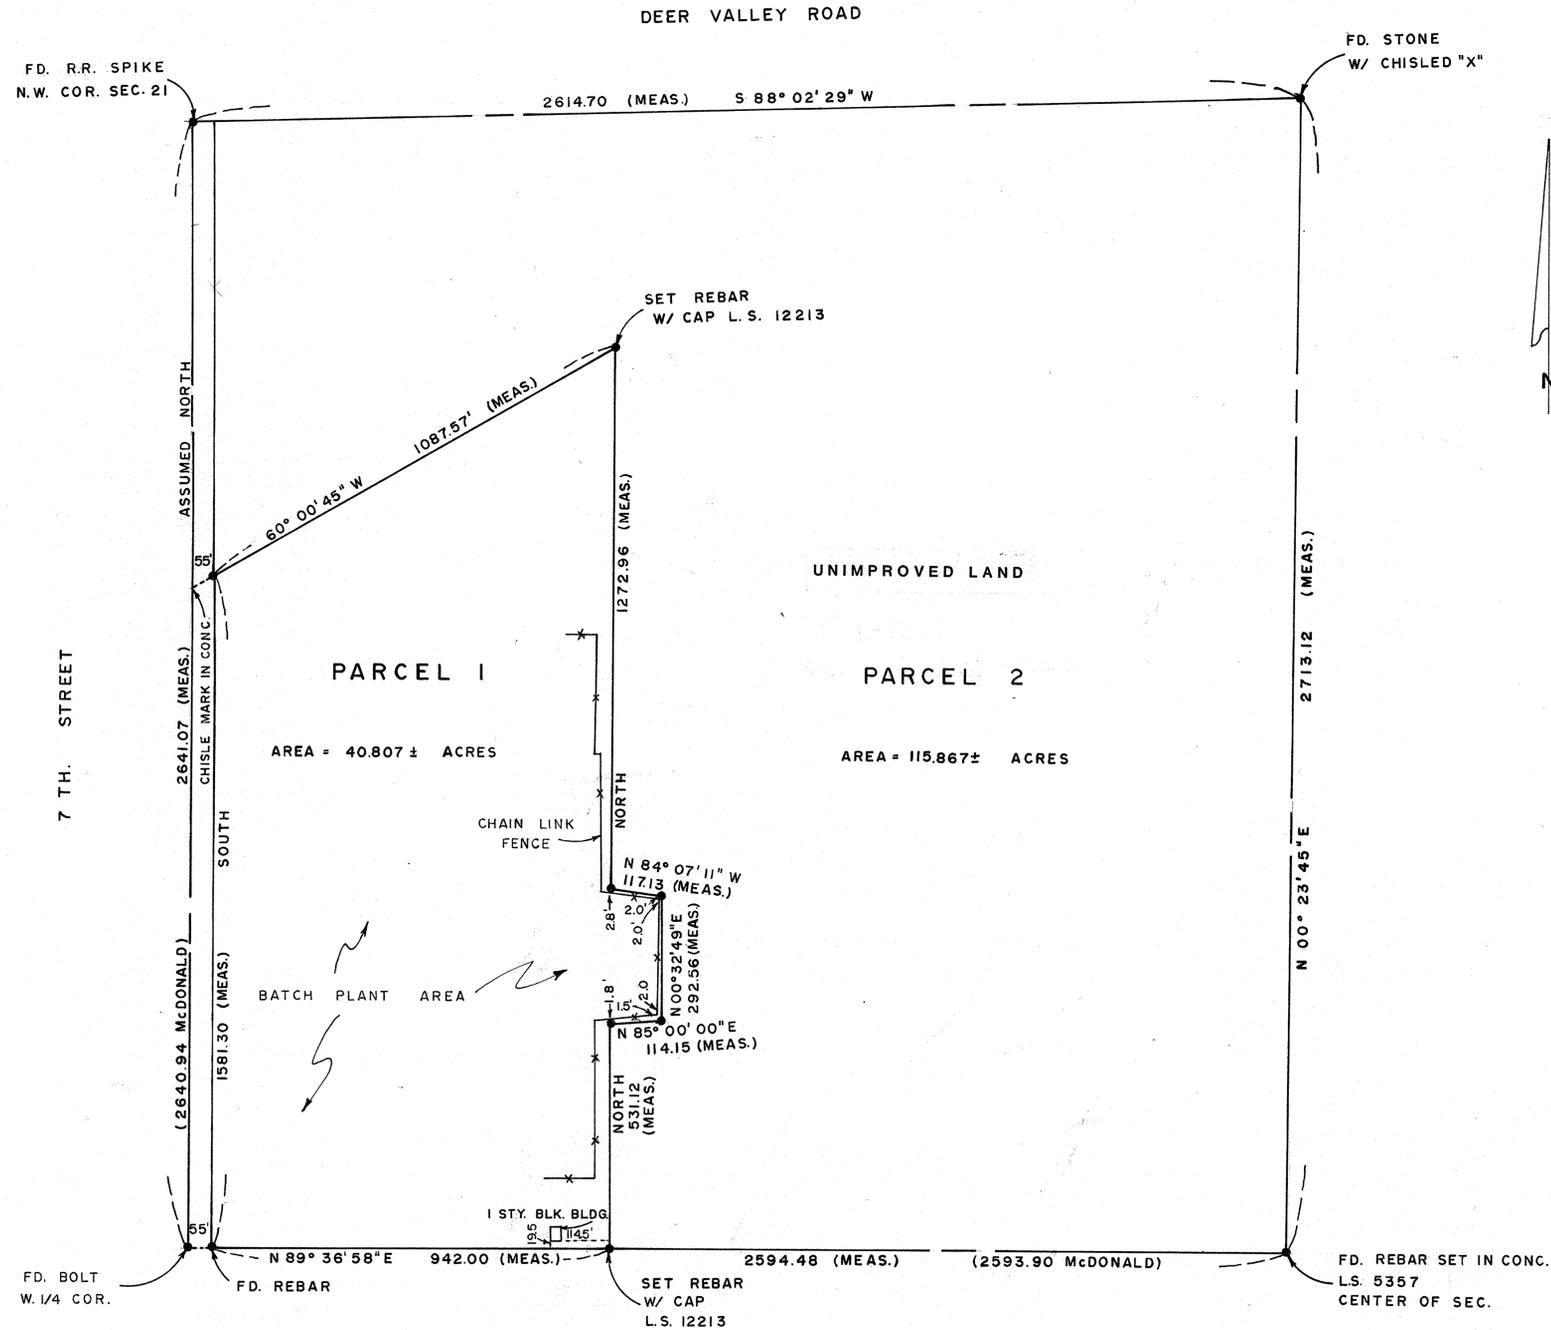

PARCEL 1

That portion of the Northwest quarter of Section 21, Township 4 North, Range 3 East, of the Gila and Salt River Base and Meridian, more particularly as described as follows:
BEGINNING at a point which bears N 89°36'58" E (assumed) 55 feet from the West quarter corner of said Section 21,
THENCE N 89°36'58" E 942.00 feet,
THENCE North 531.12 feet,
THENCE N 85°00'00" E 114.15 feet,
THENCE N 00°32'49" E 292.56 feet,
THENCE N 84°07'11" W 117.13 feet,
THENCE North 1272.96 feet,
THENCE S 60°00'45" W 1087.57 feet,
THENCE South 1581.30 feet, parallel with and 55.00 feet east of the West line of said Section 21, to THE POINT OF BEGINNING.

PARCEL 2

The Northwest quarter of Section 21, Township 4 North, Range 3 East of the Gila & Salt River Base & Meridian; EXCEPT that portion of the herein described Northwest quarter more particularly described as follows:
BEGINNING at a point which bears N 89°36'58" E (assumed) 55 feet from the West quarter corner of said Section 21,
THENCE N 89°36'58" E 942.00 feet,
THENCE North 531.12 feet,
THENCE N 85°00'00" E 114.15 feet,
THENCE N 00°32'49" E 292.56 feet,
THENCE N 84°07'11" W 117.13 feet,
THENCE North 1272.96 feet,
THENCE S 60°00'45" W 1087.57 feet,
THENCE South 1581.30 feet, parallel with and 55.00 feet east of the West line of said Section 21, to THE POINT OF BEGINNING.

CERTIFICATION

I CERTIFY THAT THIS MAP CORRECTLY REPRESENTS A SURVEY DONE UNDER MY SUPERVISION IN THE MONTH OF JULY, 1980, AND THAT THERE ARE NO ENCROACHMENTS TO THE BEST OF MY KNOWLEDGE.



NOTE: A RADIAL METHOD OF SURVEY WAS USED

MEASUREMENT BY H.P. 3800 E.D.M. EQUIPMENT

DIN 51541-1

<p>J. L. ANDREWS and ASSOCIATES</p> <p>6747 NORTH BLACK CANYON PHOENIX, ARIZ. 85065</p>	<p>PREPARED FOR:</p> <p>MUMMY MOUNTAIN DEVELOPEMENT CORP.</p>
	<p>SCALE: 1" = 200'</p> <p>DATE: 8-14-80</p>

DRAWN BY: C.H.M.
DRAWING NO. 80-40