

HAVEN HOLLOW NO-2

A SUBDIVISION OF A PORTION OF THE NW 1/4 OF SECTION 19, T1N, R8E, G & S R.B. & M., PINAL COUNTY, ARIZONA

CERTIFICATE: This is to certify that the survey and subdivision of the premises described and platted hereon was made under my direction during the month of December, 1961, January 1962, January 1962, March and April 1970.



APPROVALS

This plat has been approved as to form and contents.

Zoning Department

Health Department

Engineering Department

This plat has been approved as to form in accordance with ARS Sec 9-475 this day of 1970. But this approval is not an acceptance of any streets or roads as County Highways.

BOARD OF SUPERVISORS

Chairman


Attest:

Clerk

LEGEND

- Corners found
- 1/2" iron pipe set - Control points
- NOTE: 1/2" iron pipe set at all lot corners and property line PC's & PT's.

Scale: 1"=60'

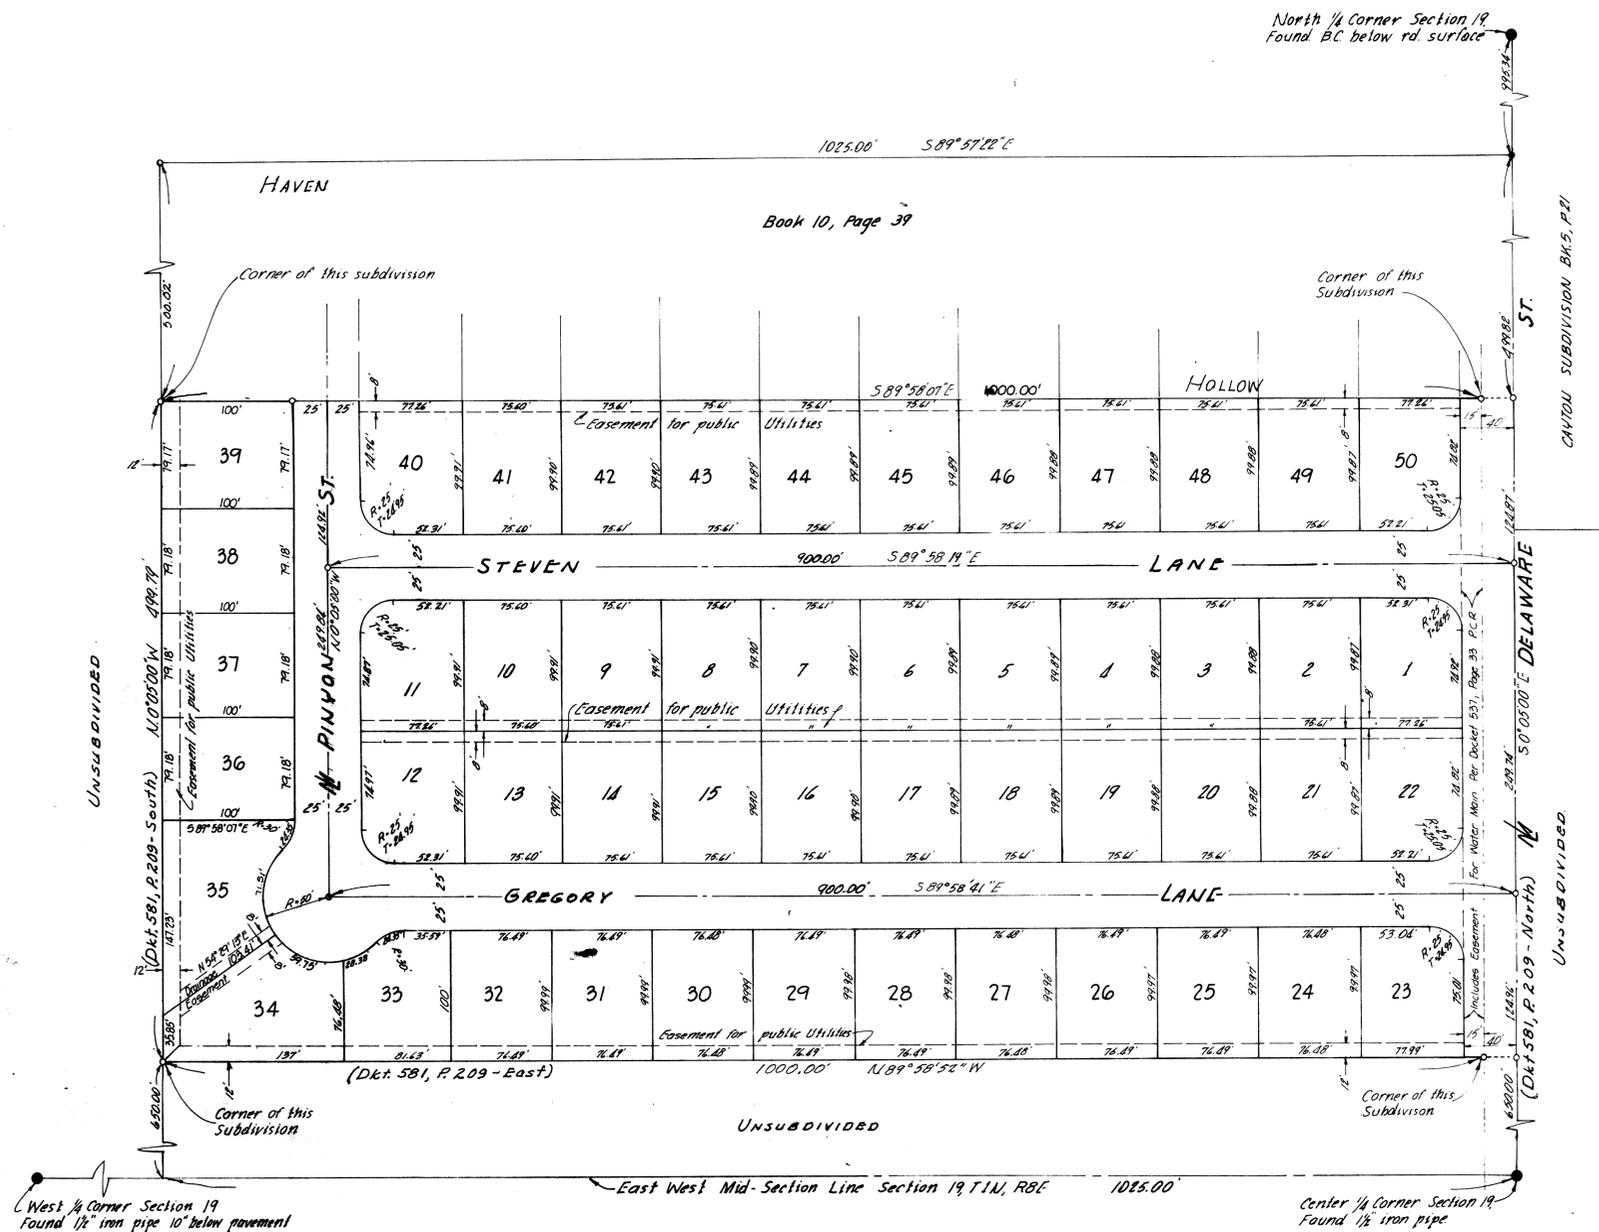

DEDICATION

KNOW ALL MEN BY THESE PRESENTS:

That The Arizona Title Insurance & Trust Company an Arizona Corporation, a trustee, has subdivided under the name of Haven Hollow No 2 that portion of the Northwest quarter of Section 19, T1N, R8E, G & S R.B. & M., PINAL COUNTY, ARIZONA, more particularly described as follows: Beginning at a point 650.00 feet North of, and 25.00 feet West of the Southeast corner of the Northwest quarter of the above described Section 19; thence North 1000.00 feet; thence West 1000.00 feet; thence South 1000.00 feet; thence East 1000.00 feet to the point of beginning; Excepting therefrom that portion thereof subdivided as Haven Hollow per map recorded in Book of maps 10, page 39 Pinal County Records; AND Excepting therefrom that portion in said Book of maps 10, page 39, P.C.R. shown as Parcel "A" Exception, shown hereon and hereby publishes this plat as and for the plat of said Haven Hollow No 2 and hereby declares that said plat sets forth the location and gives the dimensions of the lots, streets and easements constituting same and that each Lot and Street shall be known by the number or name given to each respectively on said plat and the Arizona Title Insurance & Trust Company, as trustee, hereby dedicates to the public for use as such, the streets and the use of the easements as shown on said plat and included in the above described premises.

IN WITNESS WHEREOF the Arizona Title Insurance & Trust Company, as Trustee, has here-unto caused its corporate name to be signed and its corporate seal to be affixed and the same to be attested by the signatures of EARL BRIDGES its Vice-President and STANLEY MAHISEN its Assistant Secretary thereunto duly authorized.

Done at Phoenix, Arizona, this 7th day of 1970.
ARIZONA TITLE INSURANCE & TRUST COMPANY, TRUSTEE.

Earl Bridges
VICE PRESIDENT

Stanley Mahisen
ASSISTANT SECRETARY


ACKNOWLEDGMENT

State of Arizona
County of Maricopa

On this 20th day of 1970 before me, the undersigned officer personally appeared EARL BRIDGES and STANLEY MAHISEN who acknowledged themselves to be the Vice-President and Assistant Secretary respectively of the Arizona Title Insurance & Trust Company, a corporation, and that they as such officers respectively being authorized so to do executed the foregoing instrument for the purpose therein contained by signing the name of the corporation, as Trustee, by themselves as such officers respectively.

IN WITNESS WHEREOF I hereunto set my hand and official seal.
My Commission expires 10/1/74

[Signature]
NOTARY PUBLIC

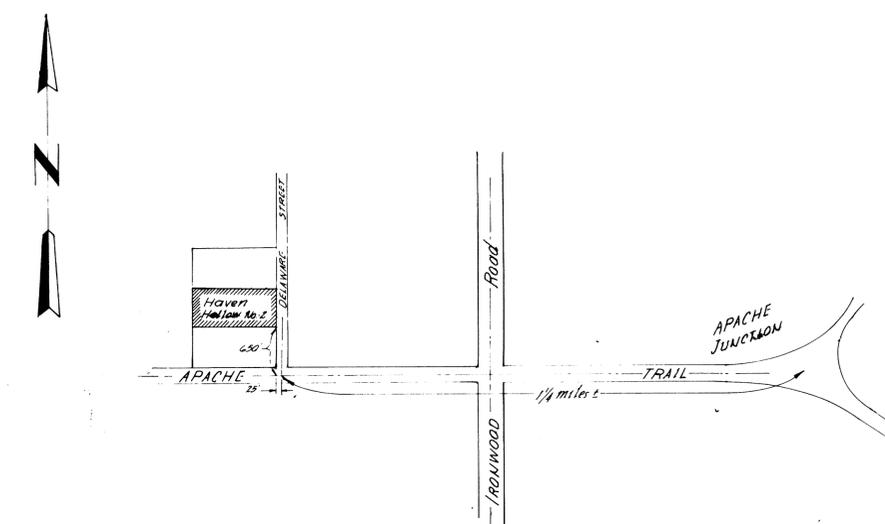

DIN# 54775

Prepared by
ARIZONA SURVEYING SERVICE, PHOENIX, ARIZONA
2802 W. SOLANO DR., N.
Project No. 61-252-A