


Note: ● = SET 1/2" REBAR WITH PLASTIC CAP #10849 OR AS NOTED
 ○ = FOUND MONUMENT AS NOTED
 ⊕ = FOUND BRASS CAP
 R = RECORD BEARINGS OR DISTANCES
 M = MEASURED BEARINGS OR DISTANCES

BASIS OF BEARINGS

THE WEST LINE OF SECTION 21, T-4N, R-2E, THE BEARING OF WHICH IS ASSUMED N00°00'31"W.

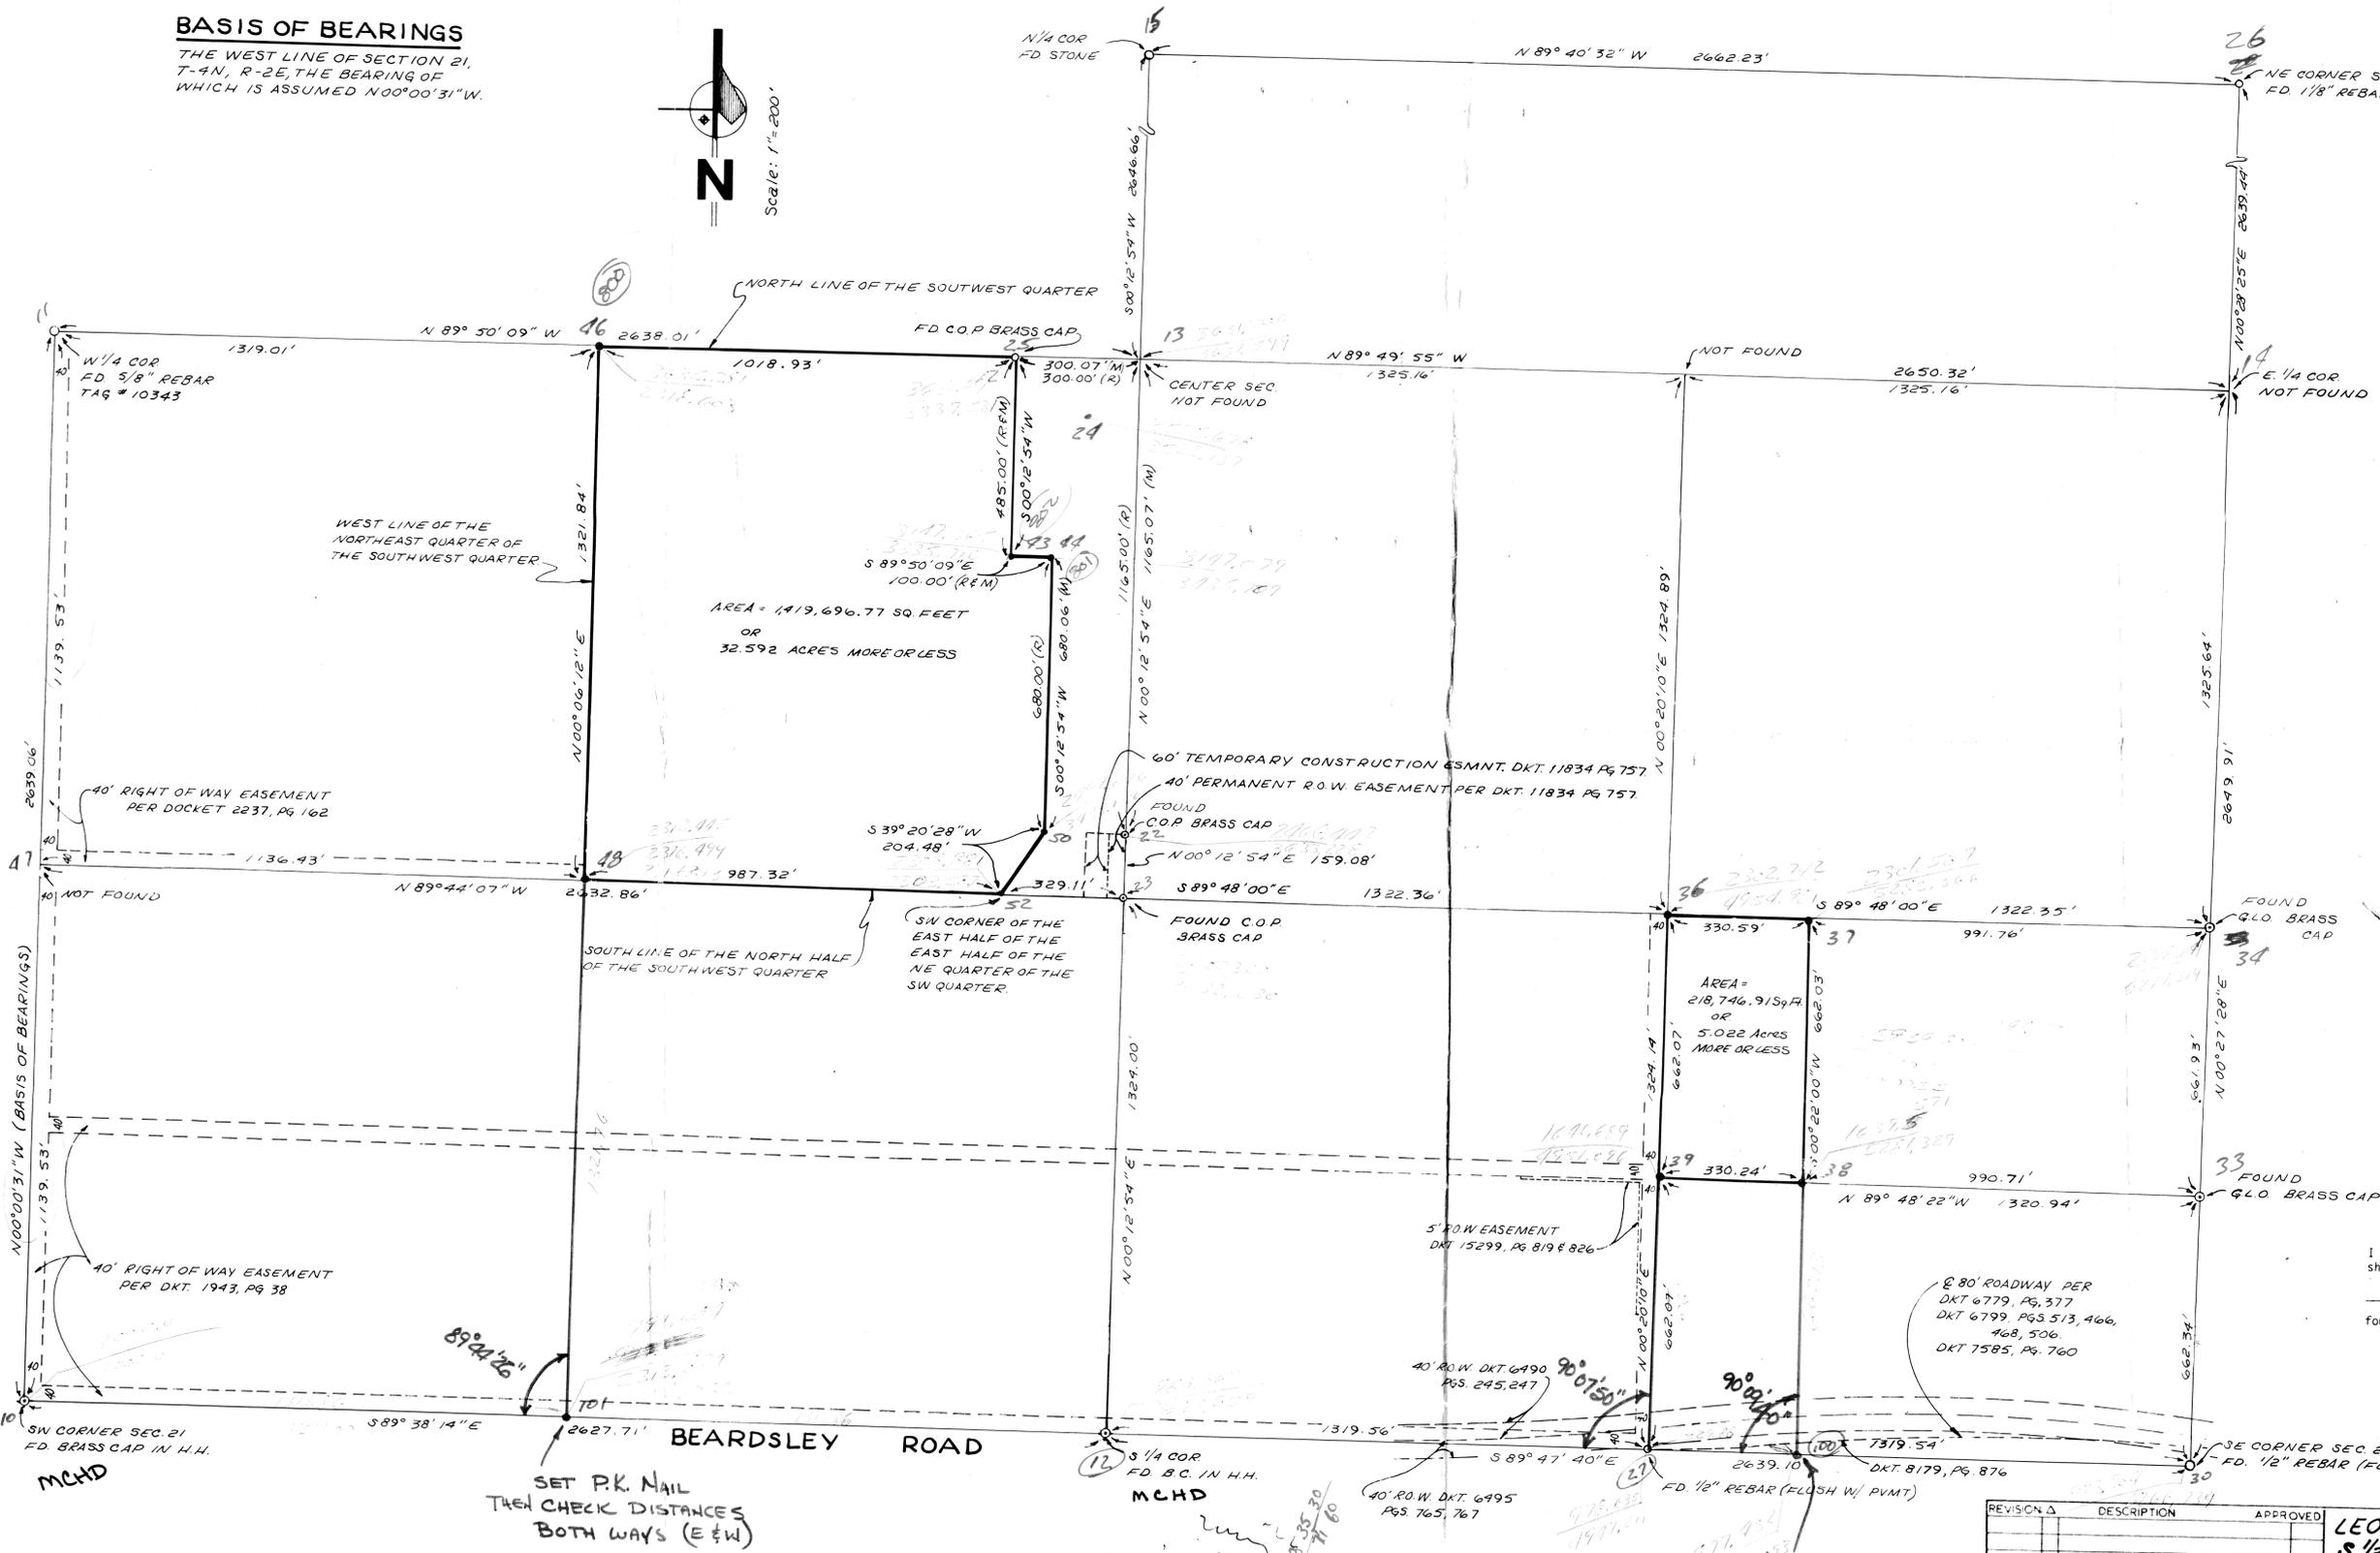

LEGAL DESCRIPTION

The Northeast quarter of the Southwest quarter and the West half of the Northwest quarter of the Southeast quarter of the Southwest quarter, all in Section Twenty-one (21), Township Four (4) North, Range Two (2) East of the Gila and Salt River Base and Meridian, Maricopa County, Arizona.

EXCEPTING THEREFROM that part of the Northeast quarter of the Southwest quarter of Section 21, Township 4 North, Range 2 East of the Gila and Salt River Base and Meridian, described as follows:

BEGINNING at the Northeast corner of said Southwest quarter; thence West along the North line thereof, a distance of 300 feet; thence South, parallel with the East line of said Southwest quarter a distance of 100 feet; thence East, parallel with said North line a distance of 100 feet; thence South, parallel with said East line to the South line of the North 1165 feet of said Northeast quarter of the Southwest quarter; thence East along said South line to the East line of said Southwest quarter; thence North along said East line to the point of beginning.

EXCEPTING THEREFROM that part of the Northeast quarter of the Southwest quarter of Section 21, Township 4 North, Range 2 East of the Gila and Salt River Base and Meridian, described as follows:

BEGINNING at the Southeast corner of the Northeast quarter of the Southwest quarter of Section 21, Township 4 North, Range 2 East of the Gila and Salt River Base and Meridian; thence North along the mid-section line to the South line of the North 1165 feet of said Northeast quarter of the Southwest quarter; thence West along said line 200 feet; thence Southwesterly to a straight line to the Southwest corner of the East half of the Northeast quarter of the Southwest quarter; thence East along said line to the Point of Beginning.

CERTIFICATION

I hereby certify that the survey of the property hereon shown was performed under my direction during the month of JULY 1981. All corners were set or found as shown.



DIN # 55064
 PRLS

REVISION	DESCRIPTION	APPROVED

LEONARD MORAN
S 1/2 SEC. 21 T-4N, R-2E

GWE / ASSOCIATED
 CIVIL ENGINEERS AND SURVEYORS
 800 NORTH FOURTH STREET
 P.O. BOX 13287
 PHOENIX ARIZONA
 (602) 258-7191

Date 8/4/81
 Scale 1" = 200'
 Sec. 21 T-4N R-2E
 Drawn By MJF
 Designed By
 Checked By
 Sheet 1 of 1
 Job No. 7807-61

SET P.K. NAIL THEN CHECK DISTANCES BOTH WAYS (E & W)

SET P.K. NAIL OR HUB & TACK

89-32-14
 0 00 12
 89-44-26

89 47 40
 0 20 10
 90-07-50

89 47 40
 0 32 00
 89 49 40
 90-09-20