

LEGAL DESCRIPTION

A parcel of land lying in the SW 1/4 Section 24, T.1 N., R.3 E., GSRBM, County of Maricopa, State of Arizona; being more particularly described as the West 100 feet of Lot 7, Block 2, Okemah Acres, as recorded in Book 29, Page 30, Maricopa County Records.

CERTIFICATION :


This is to certify that the survey as shown was done under my supervision during the month of October, 1973.

Registered Engineer #6814


Date



Scale : 1" = 50'

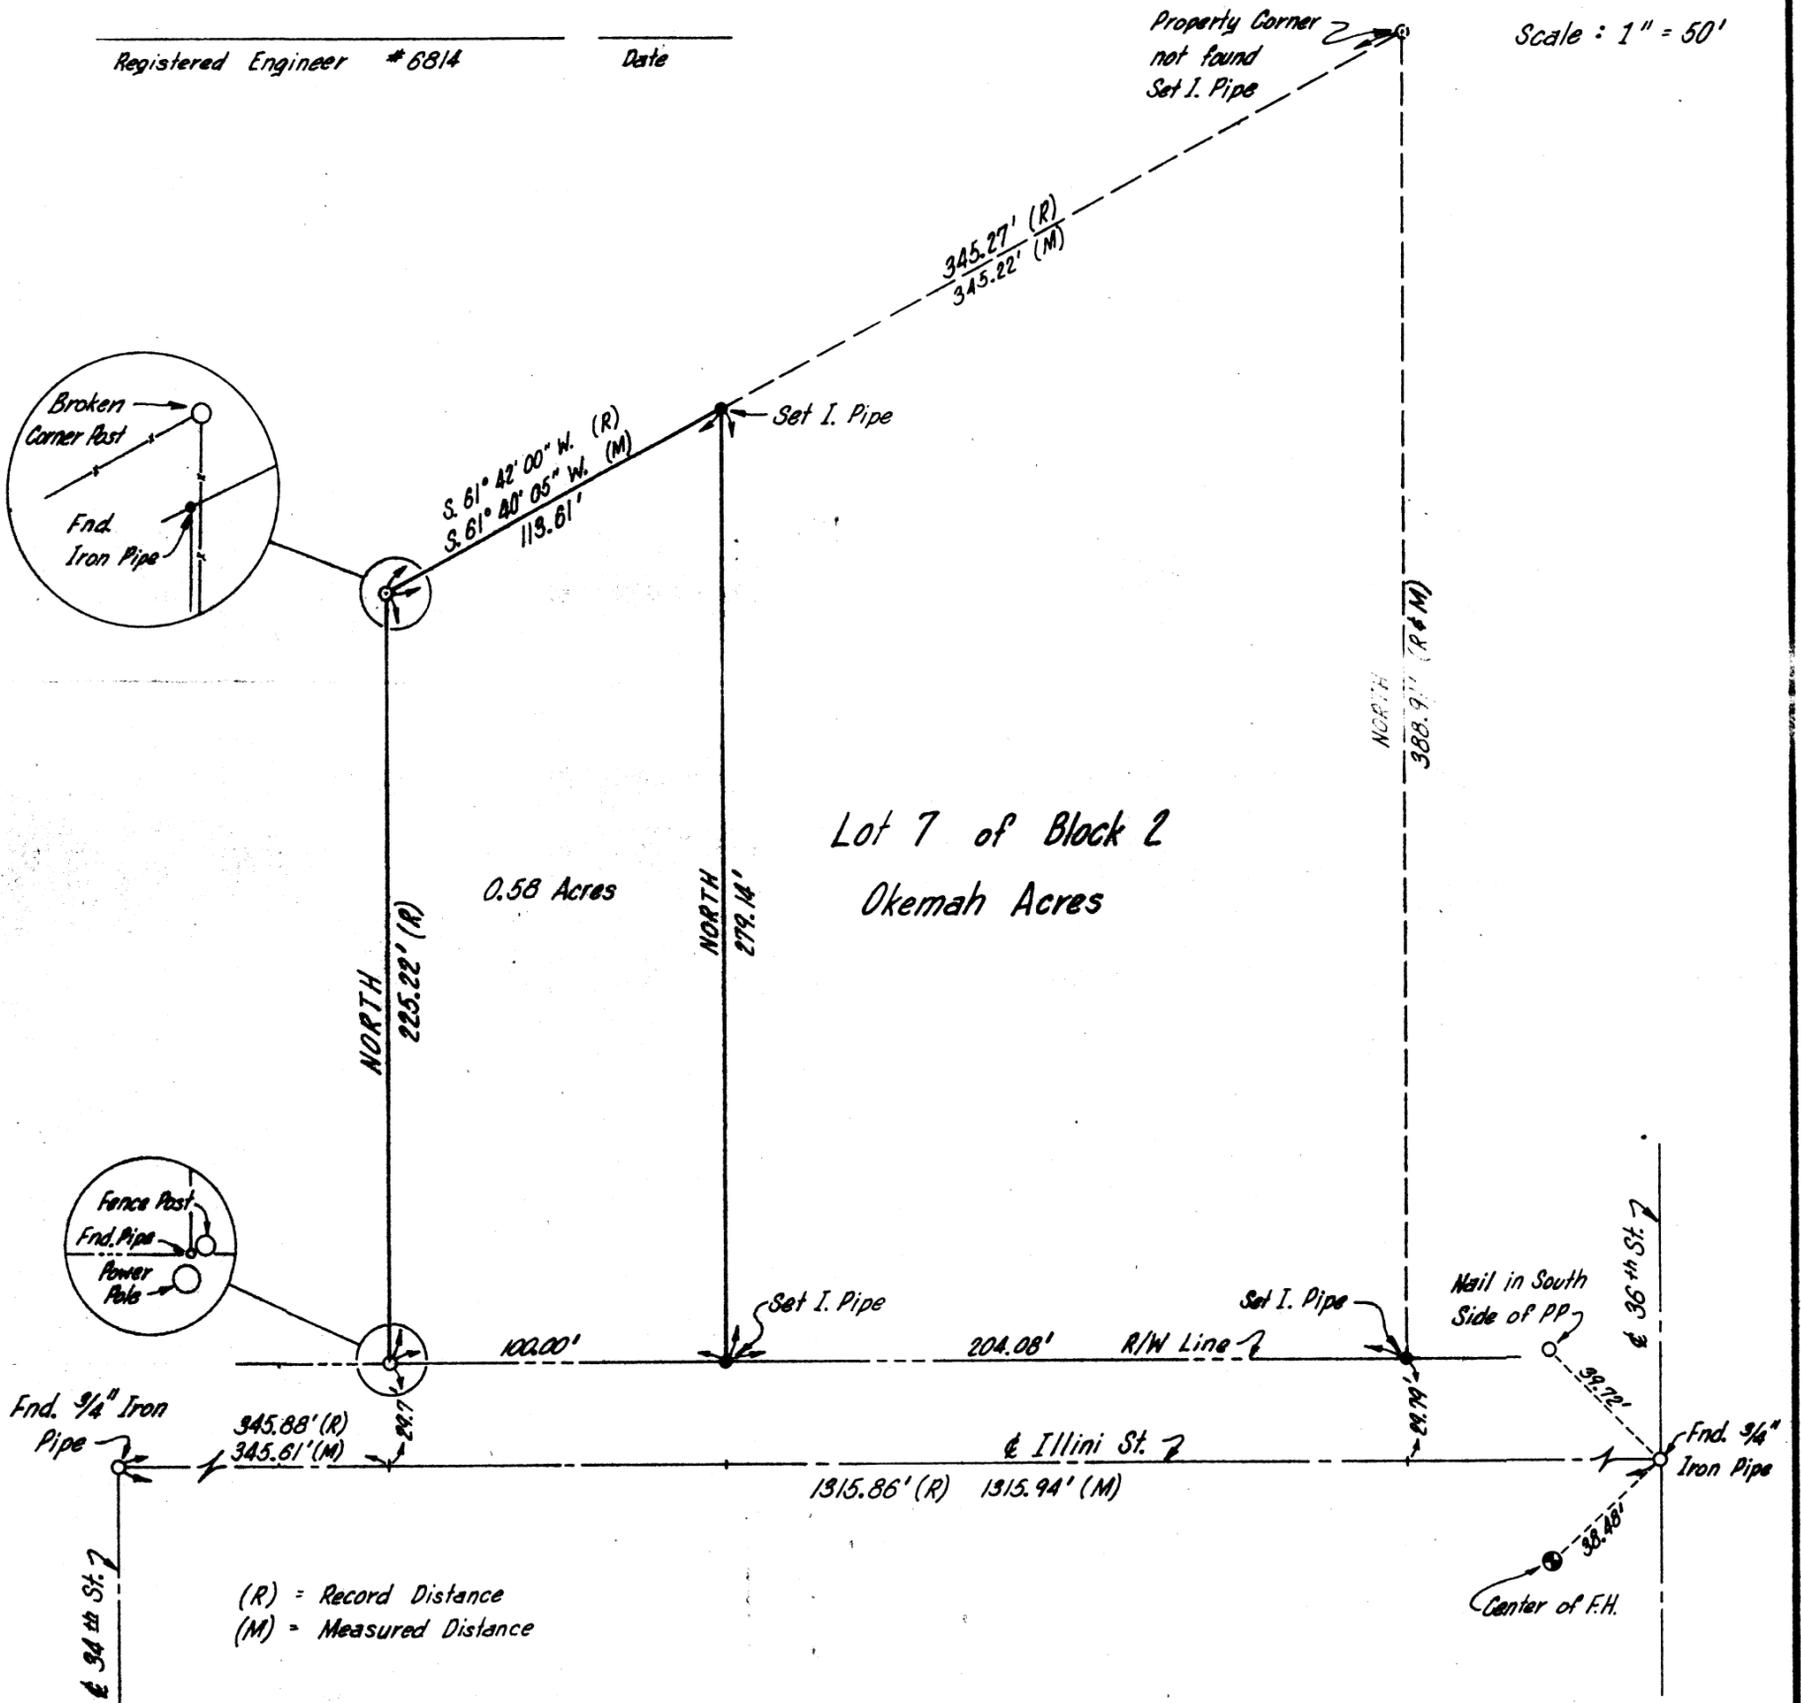

(R) = Record Distance
(M) = Measured Distance

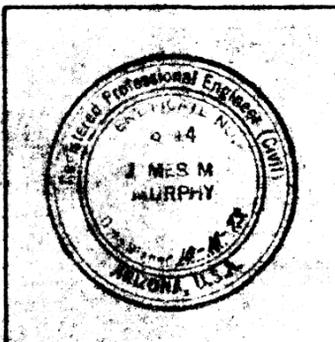

REPORT OF SURVEY			Revisions
West 100 feet Lot 7, Block 2, Okemah Acres			
PHOENIX ENGINEERING			Job No. 73-32
6868 NORTH SEVENTH AVENUE PHOENIX, ARIZONA 85013			Sheet 1 of 1
Drawn: R.L.H.	Date: Oct. 3, 1973	Checked: G.S.	

DIN 55665