
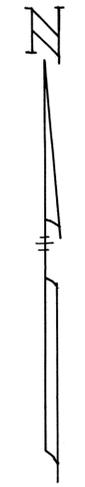


LORINGWOOD ESTATES

A SUBDIVISION OF THE

SW 1/4 Sec. 21, The SW 1/4 SE 1/4 Sec. 21, The NE 1/4 NW 1/4 Sec. 28, & W 1/2 NW 1/4 NE 1/4 Sec. 28, T. 6N. R. 4E, G & S R B & M

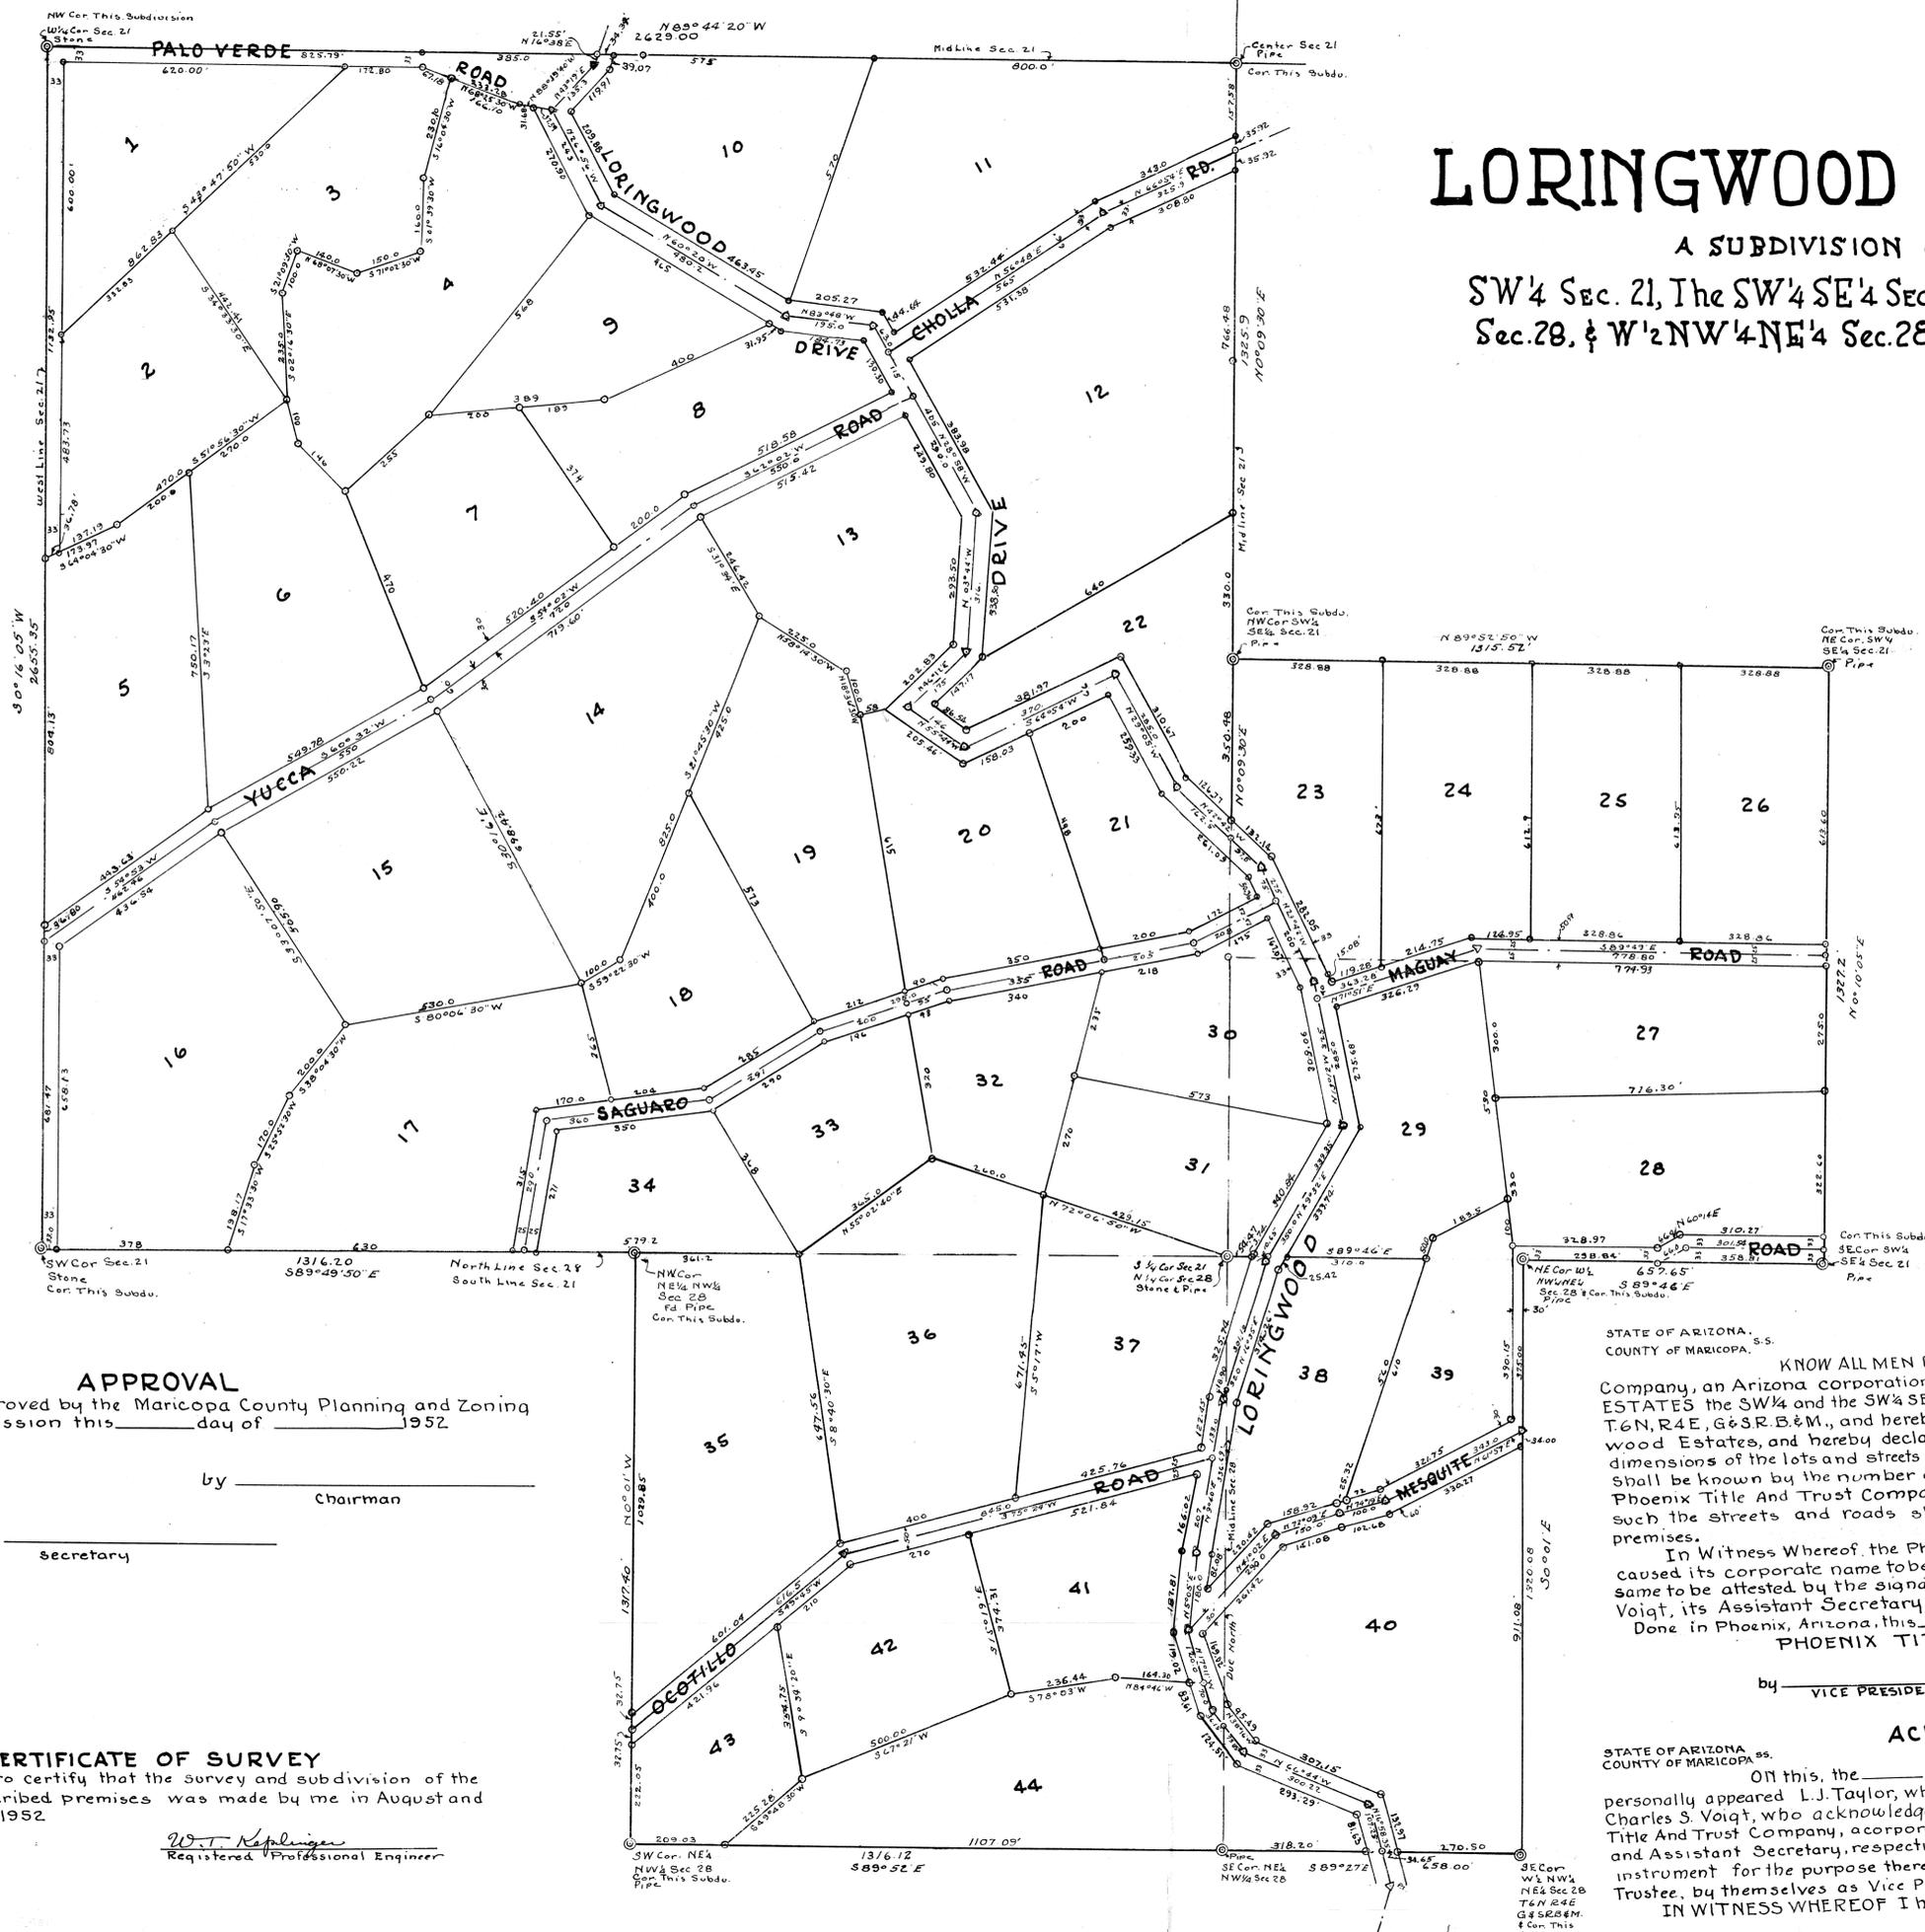

Scale 1 INCH = 200 FT.
 320704
 W.T. Keplinger, Engineer.

APPROVAL
 Approved by the Maricopa County Planning and Zoning Commission this _____ day of _____ 1952

by _____
 Chairman

Attest: _____
 Secretary

CERTIFICATE OF SURVEY
 This is to certify that the survey and subdivision of the above described premises was made by me in August and October, 1952.

W.T. Keplinger
 Registered Professional Engineer

DEDICATION

STATE OF ARIZONA, S.S.
 COUNTY OF MARICOPA, S.S.

KNOW ALL MEN BY THESE PRESENTS: That The Phoenix Title And Trust Company, an Arizona corporation, *Trustee*, has subdivided under the name of LORINGWOOD ESTATES the SW 1/4 and the SW 1/4 SE 1/4, Section 21, and the NE 1/4 NW 1/4 and the W 1/2 NW 1/4 NE 1/4 Sec. 28, T. 6N, R. 4E, G & S R B & M, and hereby publishes this plat as and for the plat of said Loringwood Estates, and hereby declares that said plat sets forth the Location and gives the dimensions of the lots and streets constituting same, and that each lot and each street shall be known by the number or name given to each respectively on said plat and the Phoenix Title And Trust Company, as Trustee hereby dedicates to the Public for use as such the streets and roads shown on said plat and included in the above described premises.

In Witness Whereof, the Phoenix Title and Trust Company, as Trustee, has hereunto caused its corporate name to be signed, and its corporate seal to be affixed and the same to be attested by the signatures of L. J. Taylor, its Vice President and Charles S. Voigt, its Assistant Secretary thereunto duly authorized.
 Done in Phoenix, Arizona, this _____ day of _____ 1952.

PHOENIX TITLE AND TRUST COMPANY, TRUSTEE
 by _____ VICE PRESIDENT Attest: _____ Assistant Secretary

ACKNOWLEDGEMENT

STATE OF ARIZONA, S.S.
 COUNTY OF MARICOPA, S.S.

On this, the _____ day of _____ 1952, before me, the undersigned, officer personally appeared L. J. Taylor, who acknowledged himself to be the Vice President and Charles S. Voigt, who acknowledged himself to be Assistant Secretary of The Phoenix Title And Trust Company, a corporation, and acknowledged that they as such Vice President and Assistant Secretary, respectively, being authorized so to do, executed the foregoing instrument for the purpose therein contained by signing the name of the corporation as Trustee, by themselves as Vice President and Assistant Secretary, respectively.

IN WITNESS WHEREOF I hereunto set my hand and official seal.

 NOTARY PUBLIC
 MY COMMISSION EXPIRES _____

DIN 57674