

REPORT OF SURVEY

OF
 That Portion of The East 1/2, S.E. 1/4,
 Sec. 22, T.3N., R.1E., G. & S.R.B. & M.,
 Mar. Co., Ariz. Lying Southwesterly
 of Grand Ave. Shown Hereon.


FOR
 Mr. Louis Silver
 P.O. Box 807, Peoria, Ariz.



SCALE = 1" = 30'

LEGEND

- = Monument Found
- = Iron Pipe or Iron Bar Found
- = 1/2" I.D. Iron Pipe Tagged L.S. 1681 Set This Survey
- R = Data From Maricopa County Records
- CR = Calculated From R
- M = Measured in Field
- CM = Calculated From M
- = Wire or Wood Fence
- - - = Chain Link Fence
- ▬ = Block or Stone Wall
- W = Domestic Water Line

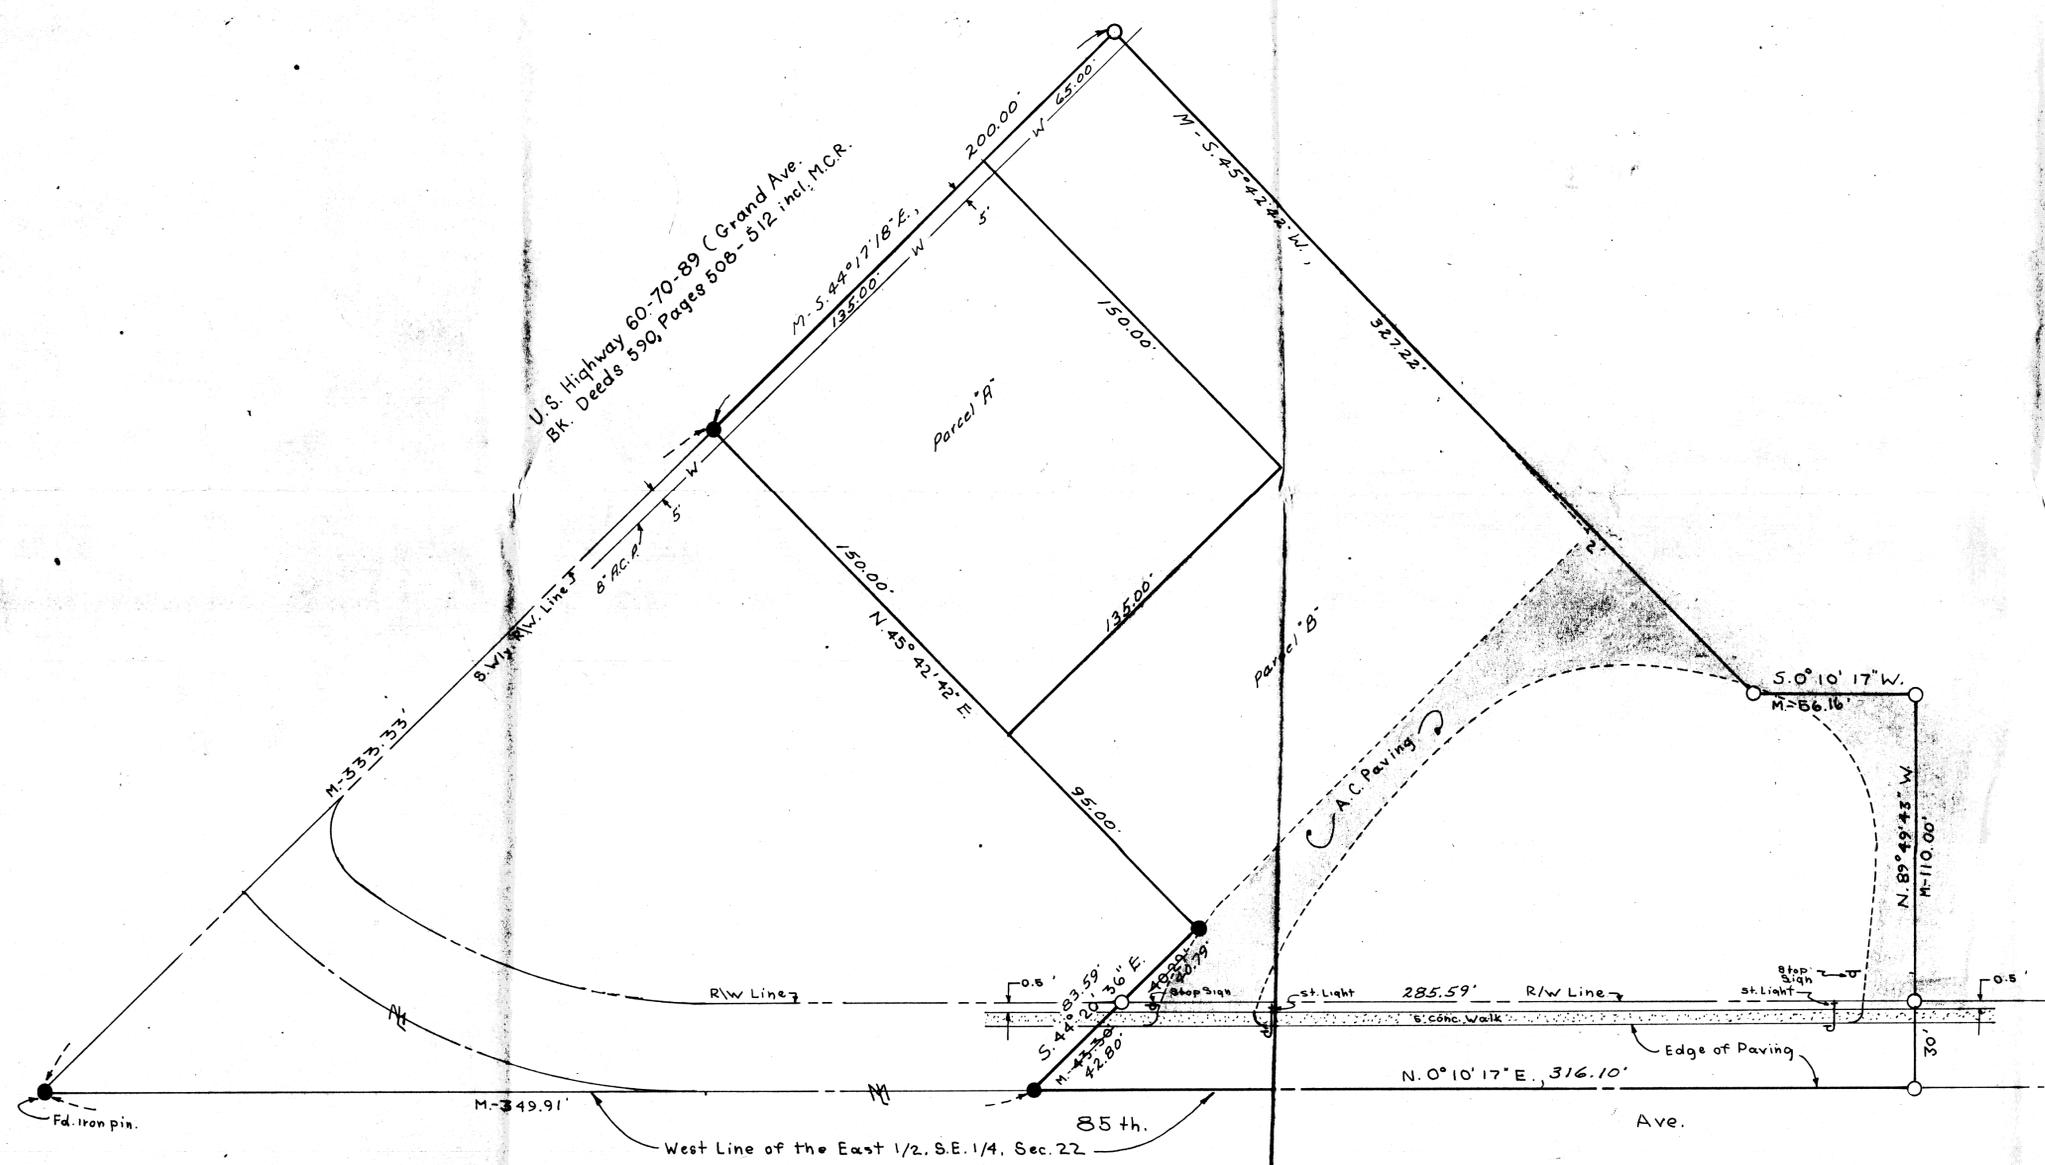

DIN 59304

CERTIFICATION: This will certify that the survey shown hereon was done under my supervision during the month of April 1974.

Revised This Date To Make Parcels
 'A' & 'B' As Shown Hereon.



ARIZONA SURVEYING SERVICE
 5704 N. 27th AVENUE, PHOENIX, ARIZONA
 Drawing No. L-74-3798-B Phone: 242-0539

Revision Drawing No. L-74-9814