

# REPORT OF SURVEY

OF

The N. 273.43 feet of the S.1/2, N.W.1/4, Sec. 11, T.2S., R.5E., G. & S.R.B. & M., lying westerly of the westerly Right-of-Way line of the Consolidated Canal.

FOR

R.A. WILLIS, Et. AL.  
433 E. 7th Place  
Mesa, Arizona


N



Scale: 1" = 100'

## LEGEND

- = Monument Found
- = Iron Pipe or Iron Bar Found
- = 1/2" I.D. Iron Pipe Tagged L.S. 1681 Set This Survey
- R = Data From Maricopa County Records
- CR = Calculated From R
- M = Measured in Field
- CM = Calculated From M
- = Wire or Wood Fence
- = Chain Link Fence
- = Block or Stone Wall

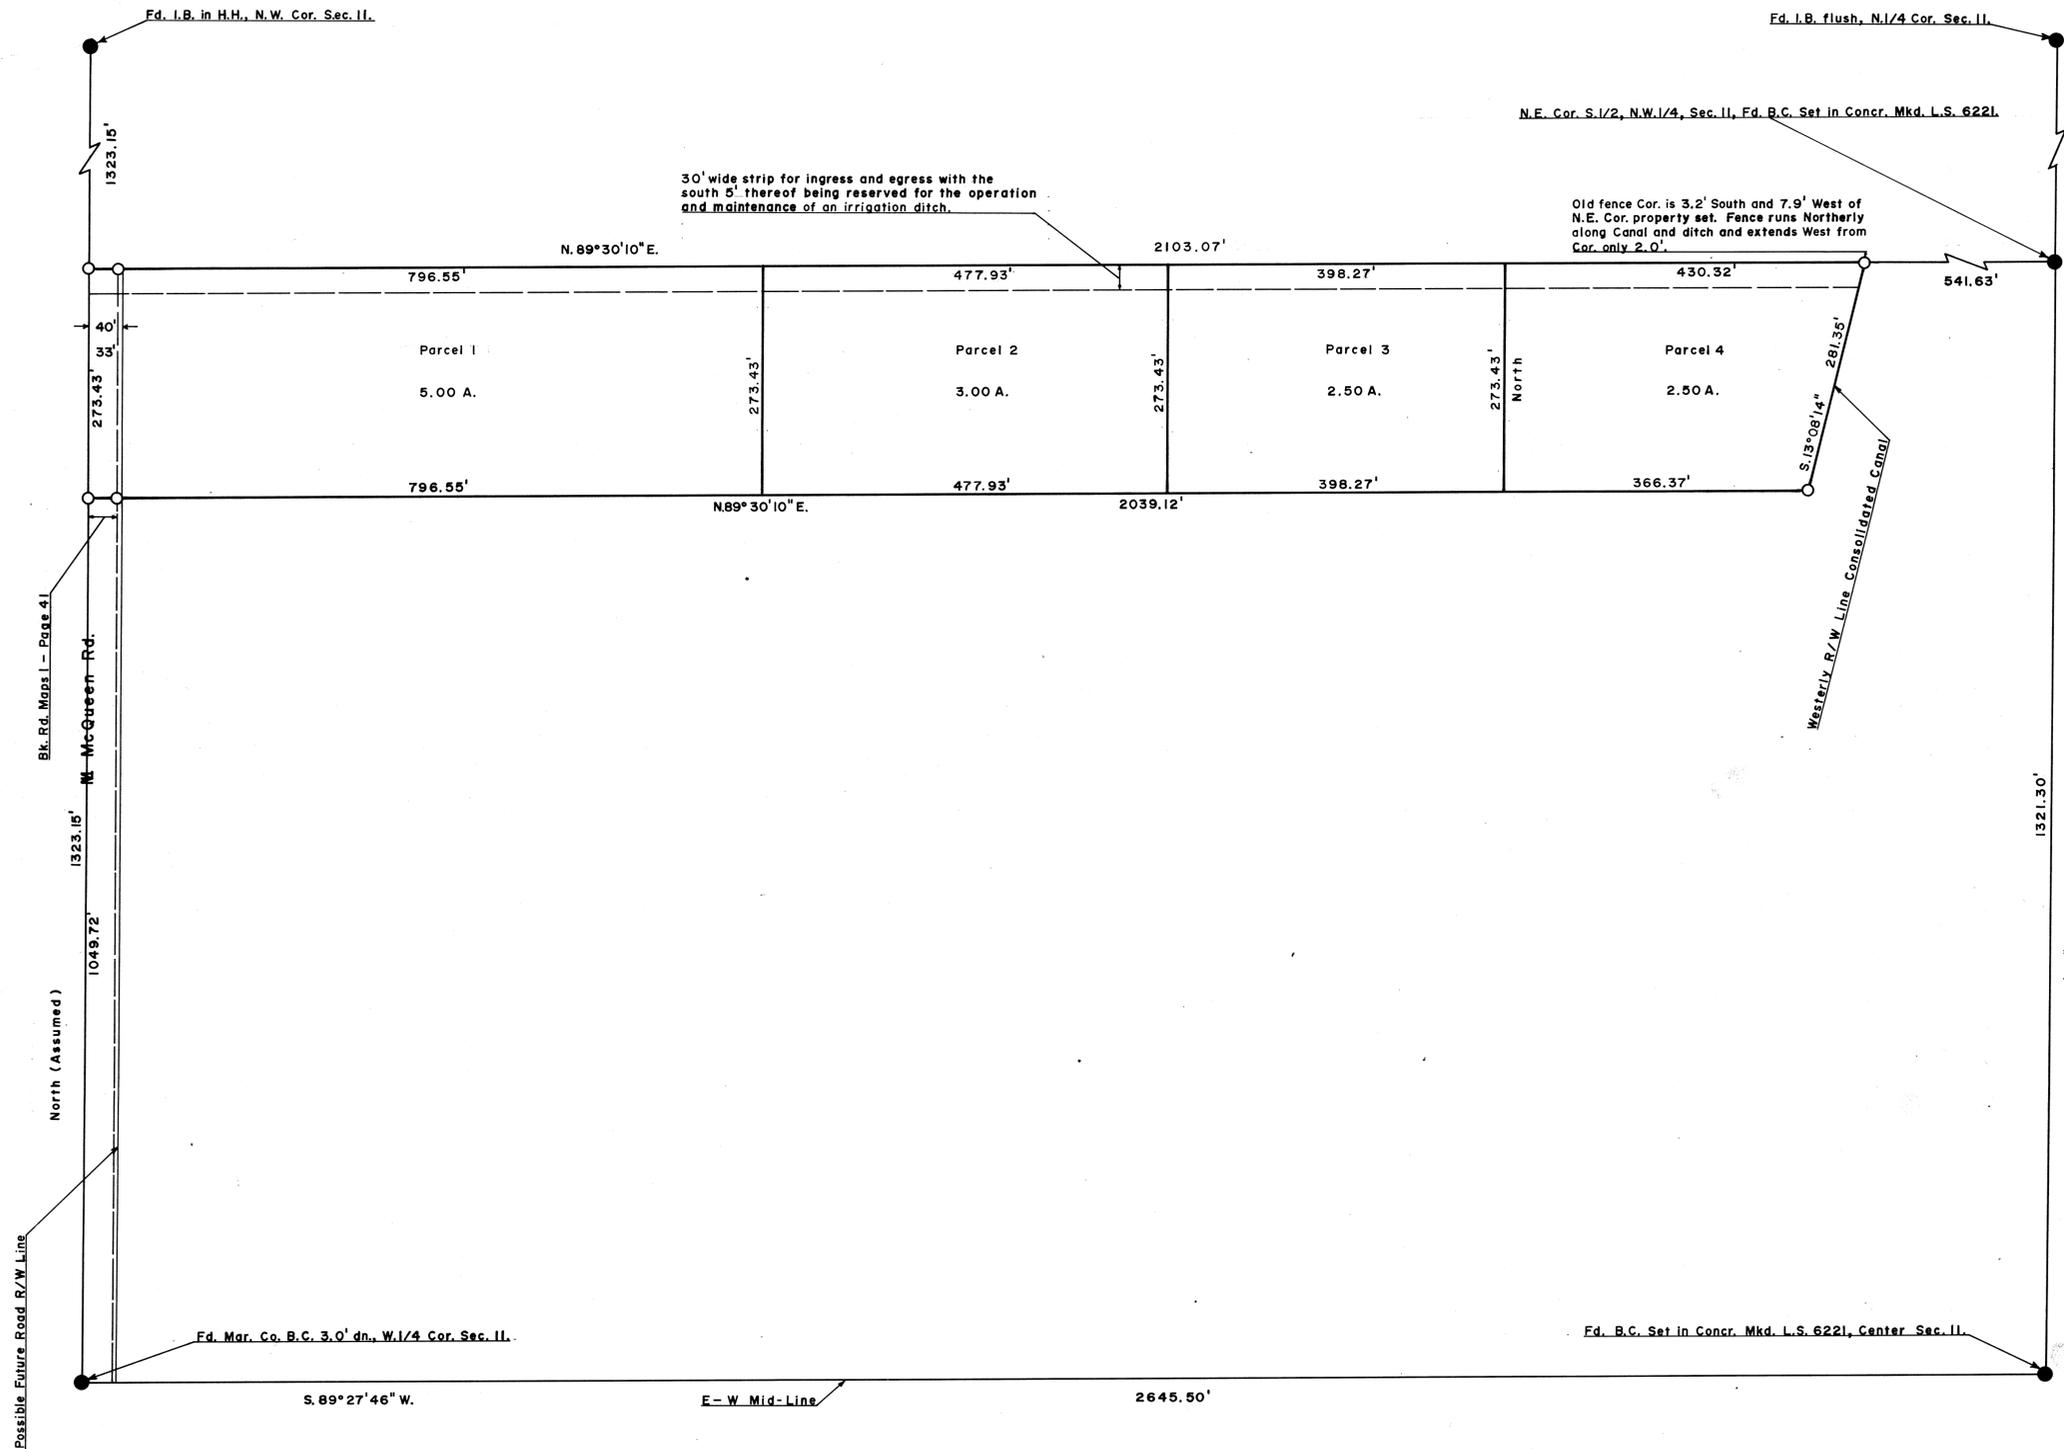

CERTIFICATION: This will certify that the survey shown hereon was done under my supervision during the month of October, 1970 and February, 1971.



ARIZONA SURVEYING SERVICE  
5704 N. 27th AVENUE, PHOENIX, ARIZONA  
Drawing No. L-72-3693 Phone: 242-0539

DIN # 65070  
APLS

DIN # 59356 1 of 1