

REPORT OF SURVEY PLAN
OF

That portion of the N.E. 1/4,
N.W. 1/4 (Lot 3), Sec. 4, T.1S.,
R.4E., G. & S.R.B. & M., Mar. Co.,
Ariz., Shown hereon.

FOR
THE CIRCLE K CORP
2810 W. CAMELBACK ROAD
PHOENIX, ARIZONA





Scale: 1" = 20'

LEGEND

- = Asphaltic Concrete Paving
- = Monument Found
- = Iron Pipe or Iron Bar Found
- = 1/2" I.D. Iron Pipe Tagged L.S. 1681 Set This Survey
- R = M.C.R. and/or Description Furnished by Circle K Corp
- CR = Calculated From R
- M = Measured In Field
- CM = Calculated From M
- ⊙ = Power Pole
- ⊙ = Telephone Pole
- ⊙ = Power & Telephone Pole
- S— = Sanitary Sewer Line
- W— = Water Line
- G— = Gas Line
- ⊕ = Valve
- C— = Center line Drainage
- T— = Underground Telephone Cable
- B.C. = Brass Cap
- H.H. = Handhole
- C.P. = Concrete Pipe
- M— = Water Meter
- A— = Sewer Cleanout
- 93.92 = Elev to read 1193.92
- ⊙ = Underground Irrigation Sprinkler Head
- ⊙ = Street Light Pole

NOTE: The closed Sanitary Sewer line in a manhole located approximately 100' North of and 5' East of the S. 1/4 Cor. of Sec. 33, or approximately 100' from the N.E. Cor. of the site. The flow line elevation of this manhole is 1193.50, from the City of Tempe.

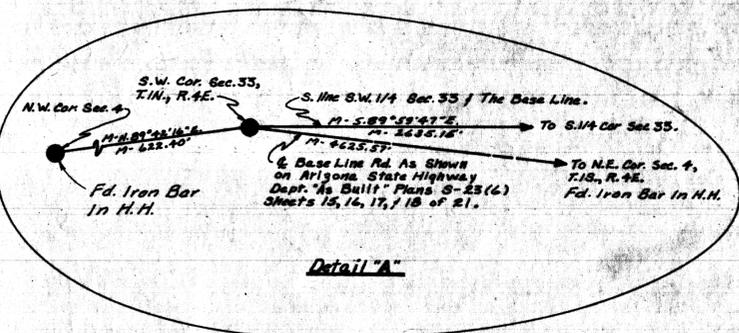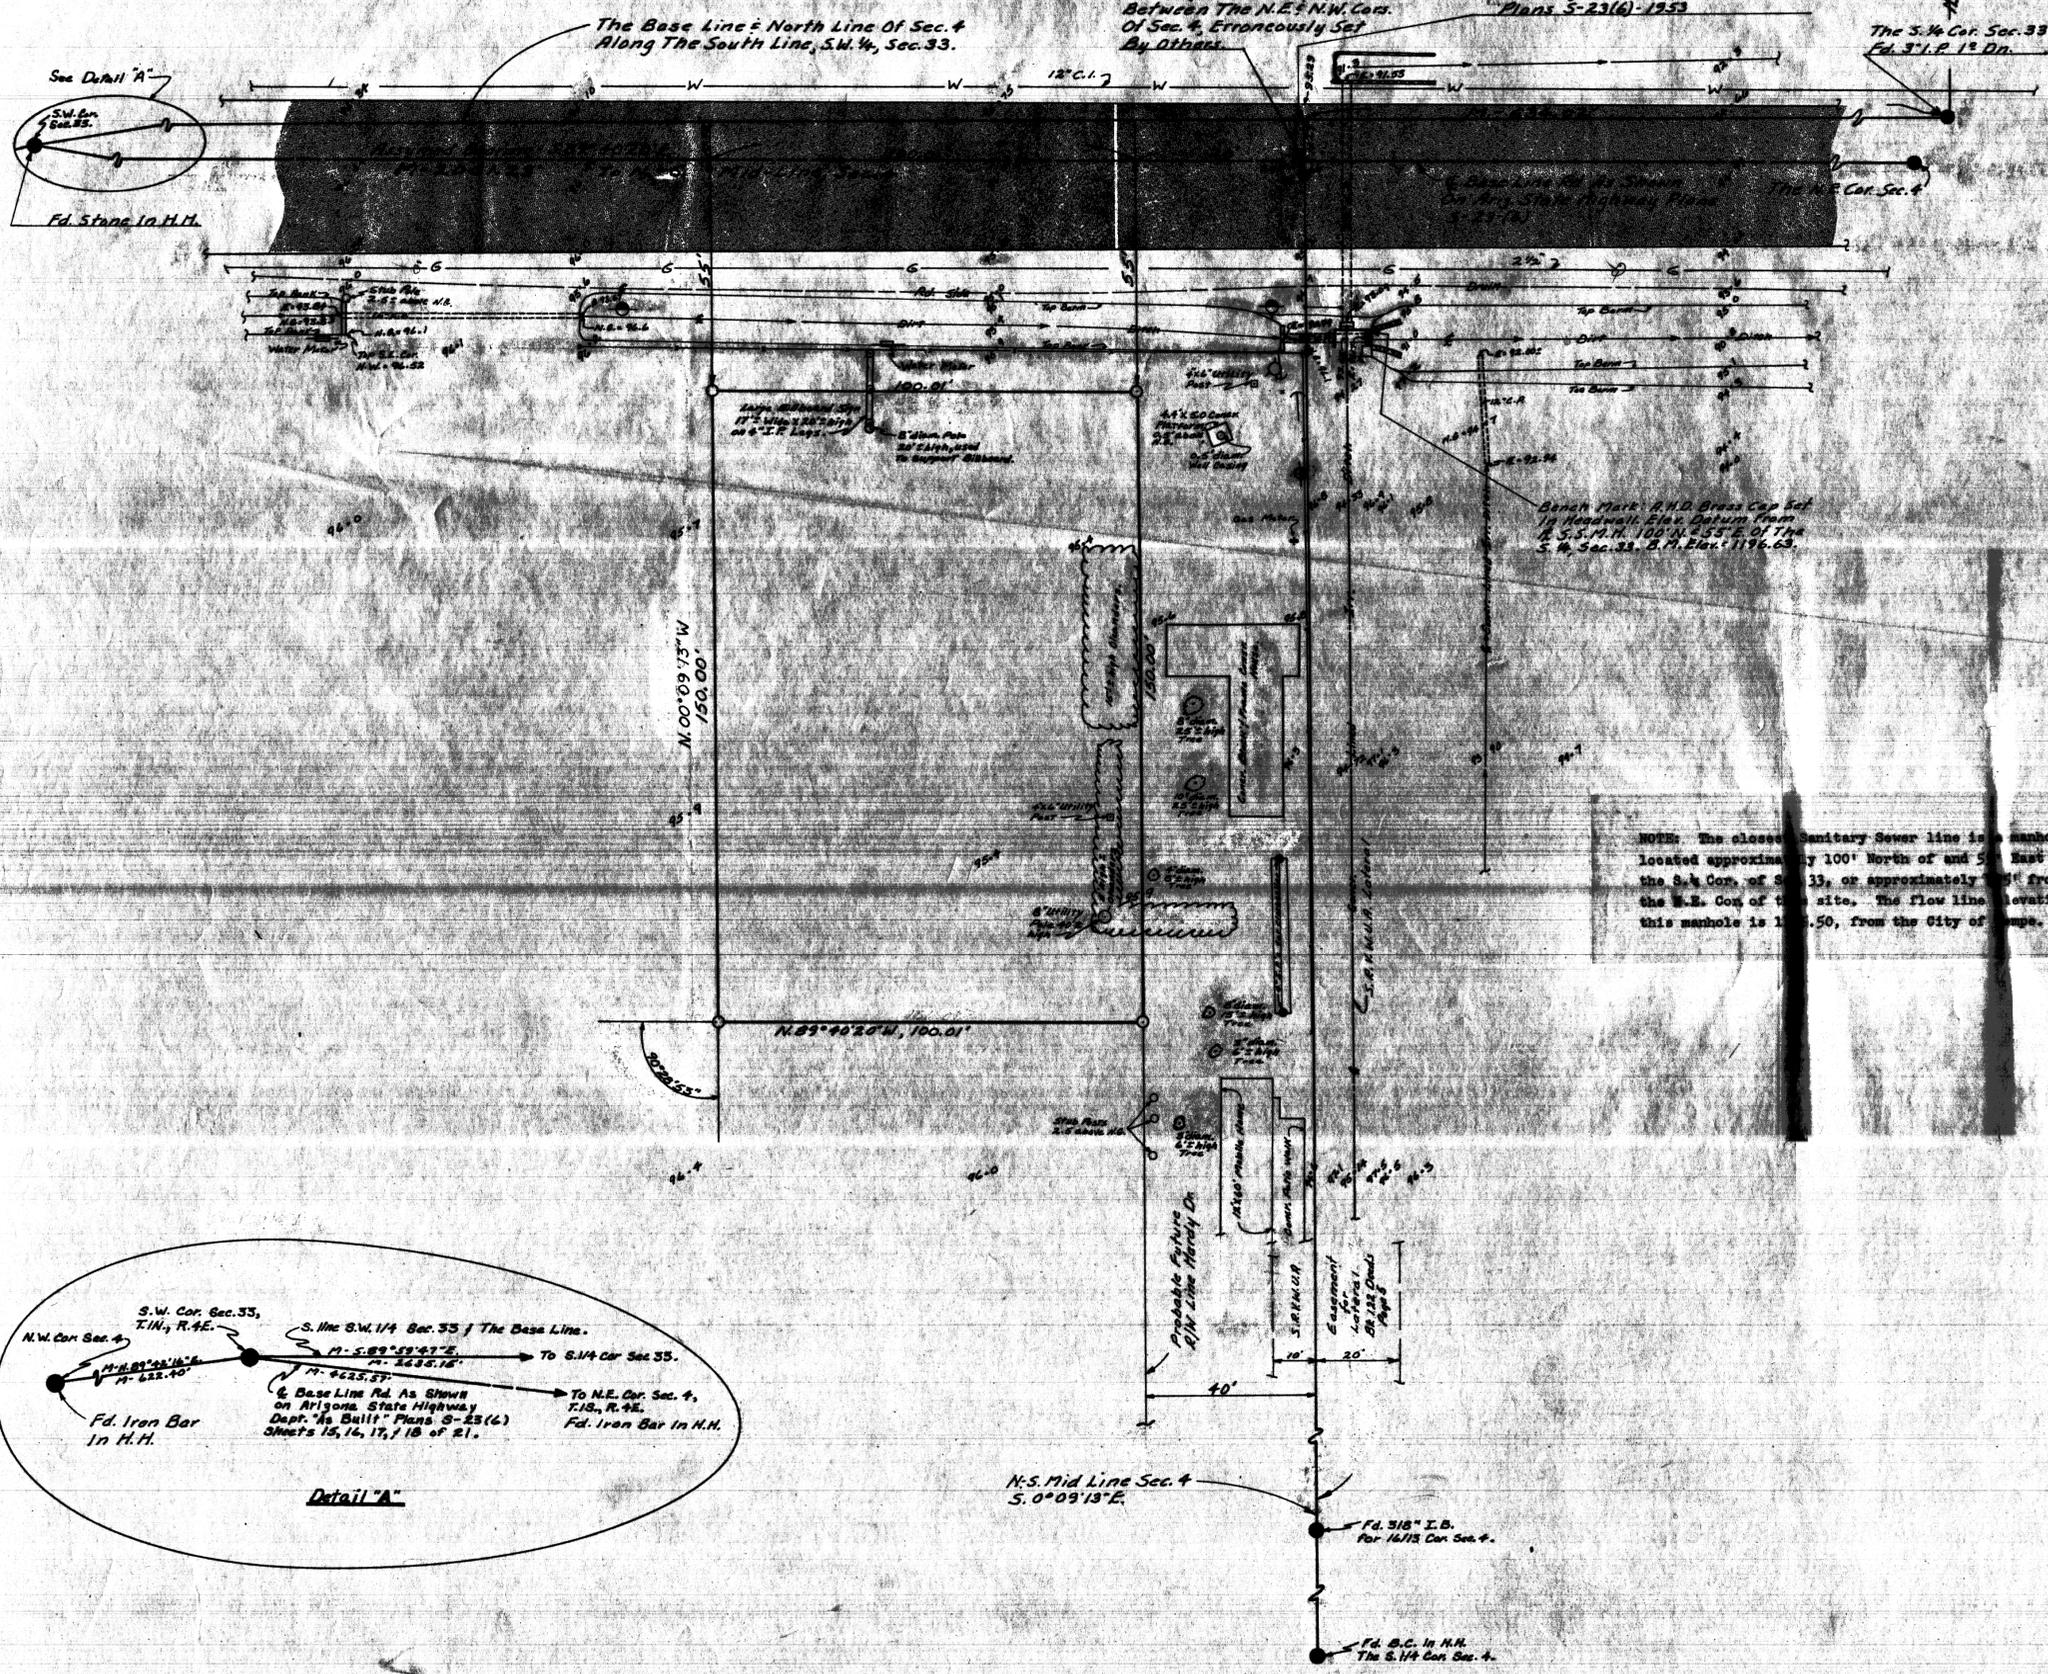

CERTIFICATION: This will certify that the survey shown hereon was done under my supervision during the month of December 1971, & January 1972.



ARIZONA SURVEYING SERVICE
5704 N. 27th AVENUE, PHOENIX, ARIZONA
Drawing No. E.P.L.-71-11676, PH: 277-3904