

# Reynolds Acres

A Subdivision of the E 1/2 E 1/2 W 1/2 Sec. 20, Twp. 1 N. R. 7 E. G. & S. R. B. & M, Maricopa Co. Arizona.

## DEDICATION

STATE OF ARIZONA  
COUNTY OF MARICOPA ss.

KNOW ALL MEN BY THESE PRESENTS: That Arthur O. Reynolds and Thelma Reynolds, man and wife, being the owners of the E 1/2 E 1/2 W 1/2 Section 20, T. 1 N., R. 7 E., G. & S. R. B. & M., Maricopa County, Arizona, have caused said property to be surveyed, subdivided and platted under the name of Reynolds Acres and hereby publish this Plat as and for the Plat of said Reynolds Acres and hereby declare that said plat sets forth the location and gives the dimensions and measurements of the Tracts, Streets and Alleys constituting same and that each Tract and each Street shall be known by the Letter or name given to each respectively on said plat, and hereby dedicate to the public for use as such the Streets and Alleys shown on said plat and included in the above described premises.

IN WITNESS WHEREOF they have affixed their signatures this \_\_\_\_\_ day of \_\_\_\_\_, 195\_\_

\_\_\_\_\_  
Arthur O Reynolds

\_\_\_\_\_  
Thelma Reynolds

## ACKNOWLEDGEMENT

State of \_\_\_\_\_ ss.  
County of \_\_\_\_\_

On this, the \_\_\_\_\_ day of \_\_\_\_\_, 19\_\_\_\_, before me, the undersigned officer personally appeared Arthur O. Reynolds and Thelma Reynolds, man and wife, known to me to be the persons whose names are subscribed to the within instrument and acknowledged that they executed the same for the purpose herein contained.

IN WITNESS WHEREOF I hereunto set my hand and official Seal


\_\_\_\_\_  
NOTARY PUBLIC

My Commission Expires \_\_\_\_\_

## APPROVAL

Approved by the Maricopa County Planning and Zoning Commission this \_\_\_\_\_ day of \_\_\_\_\_, 1952.

by \_\_\_\_\_  
Chairman

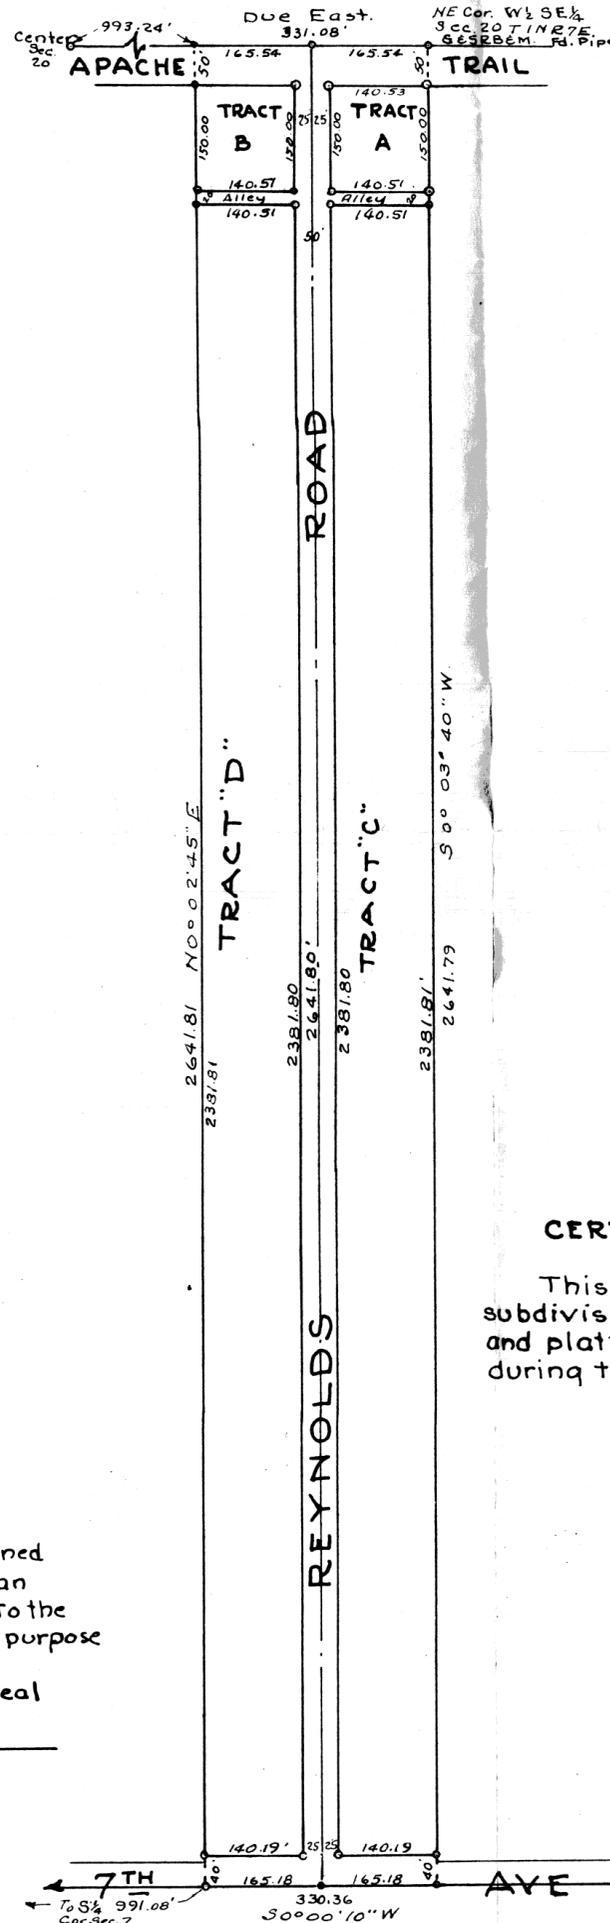


Scale 1" = 200 ft.  
521230

## CERTIFICATE OF SURVEY

This is to certify that the survey and subdivision of the premises as described and platted hereon was made by me during the month of December, 1952.

W. T. Keplinger  
Registered Professional Engineer

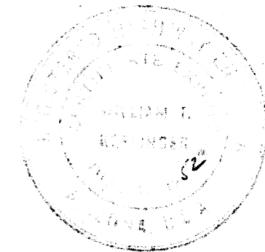

DIN 59480