


# May Acres Unit 2

A SUBDIVISION OF THE NORTHWEST 1/4 OF THE NORTHWEST 1/4 OF THE NORTHWEST 1/4 AND THE NORTHEAST 1/4 OF THE NORTHWEST 1/4 OF THE NORTHWEST 1/4 AND THE SOUTH 1/2 OF THE NORTHWEST 1/4 OF THE NORTHWEST 1/4 AND THE NORTH 1/2 OF THE SOUTHWEST 1/4 OF THE NORTHWEST 1/4, SECTION 2, TOWNSHIP 3 NORTH, RANGE 3 EAST, OF THE GILA AND SALT RIVER BASE AND MERIDIAN

1319.8' N 89° 56' E

NE Cor. Lot 4 Sec. 2, T3N, R3E. & NE Cor. This Tract.

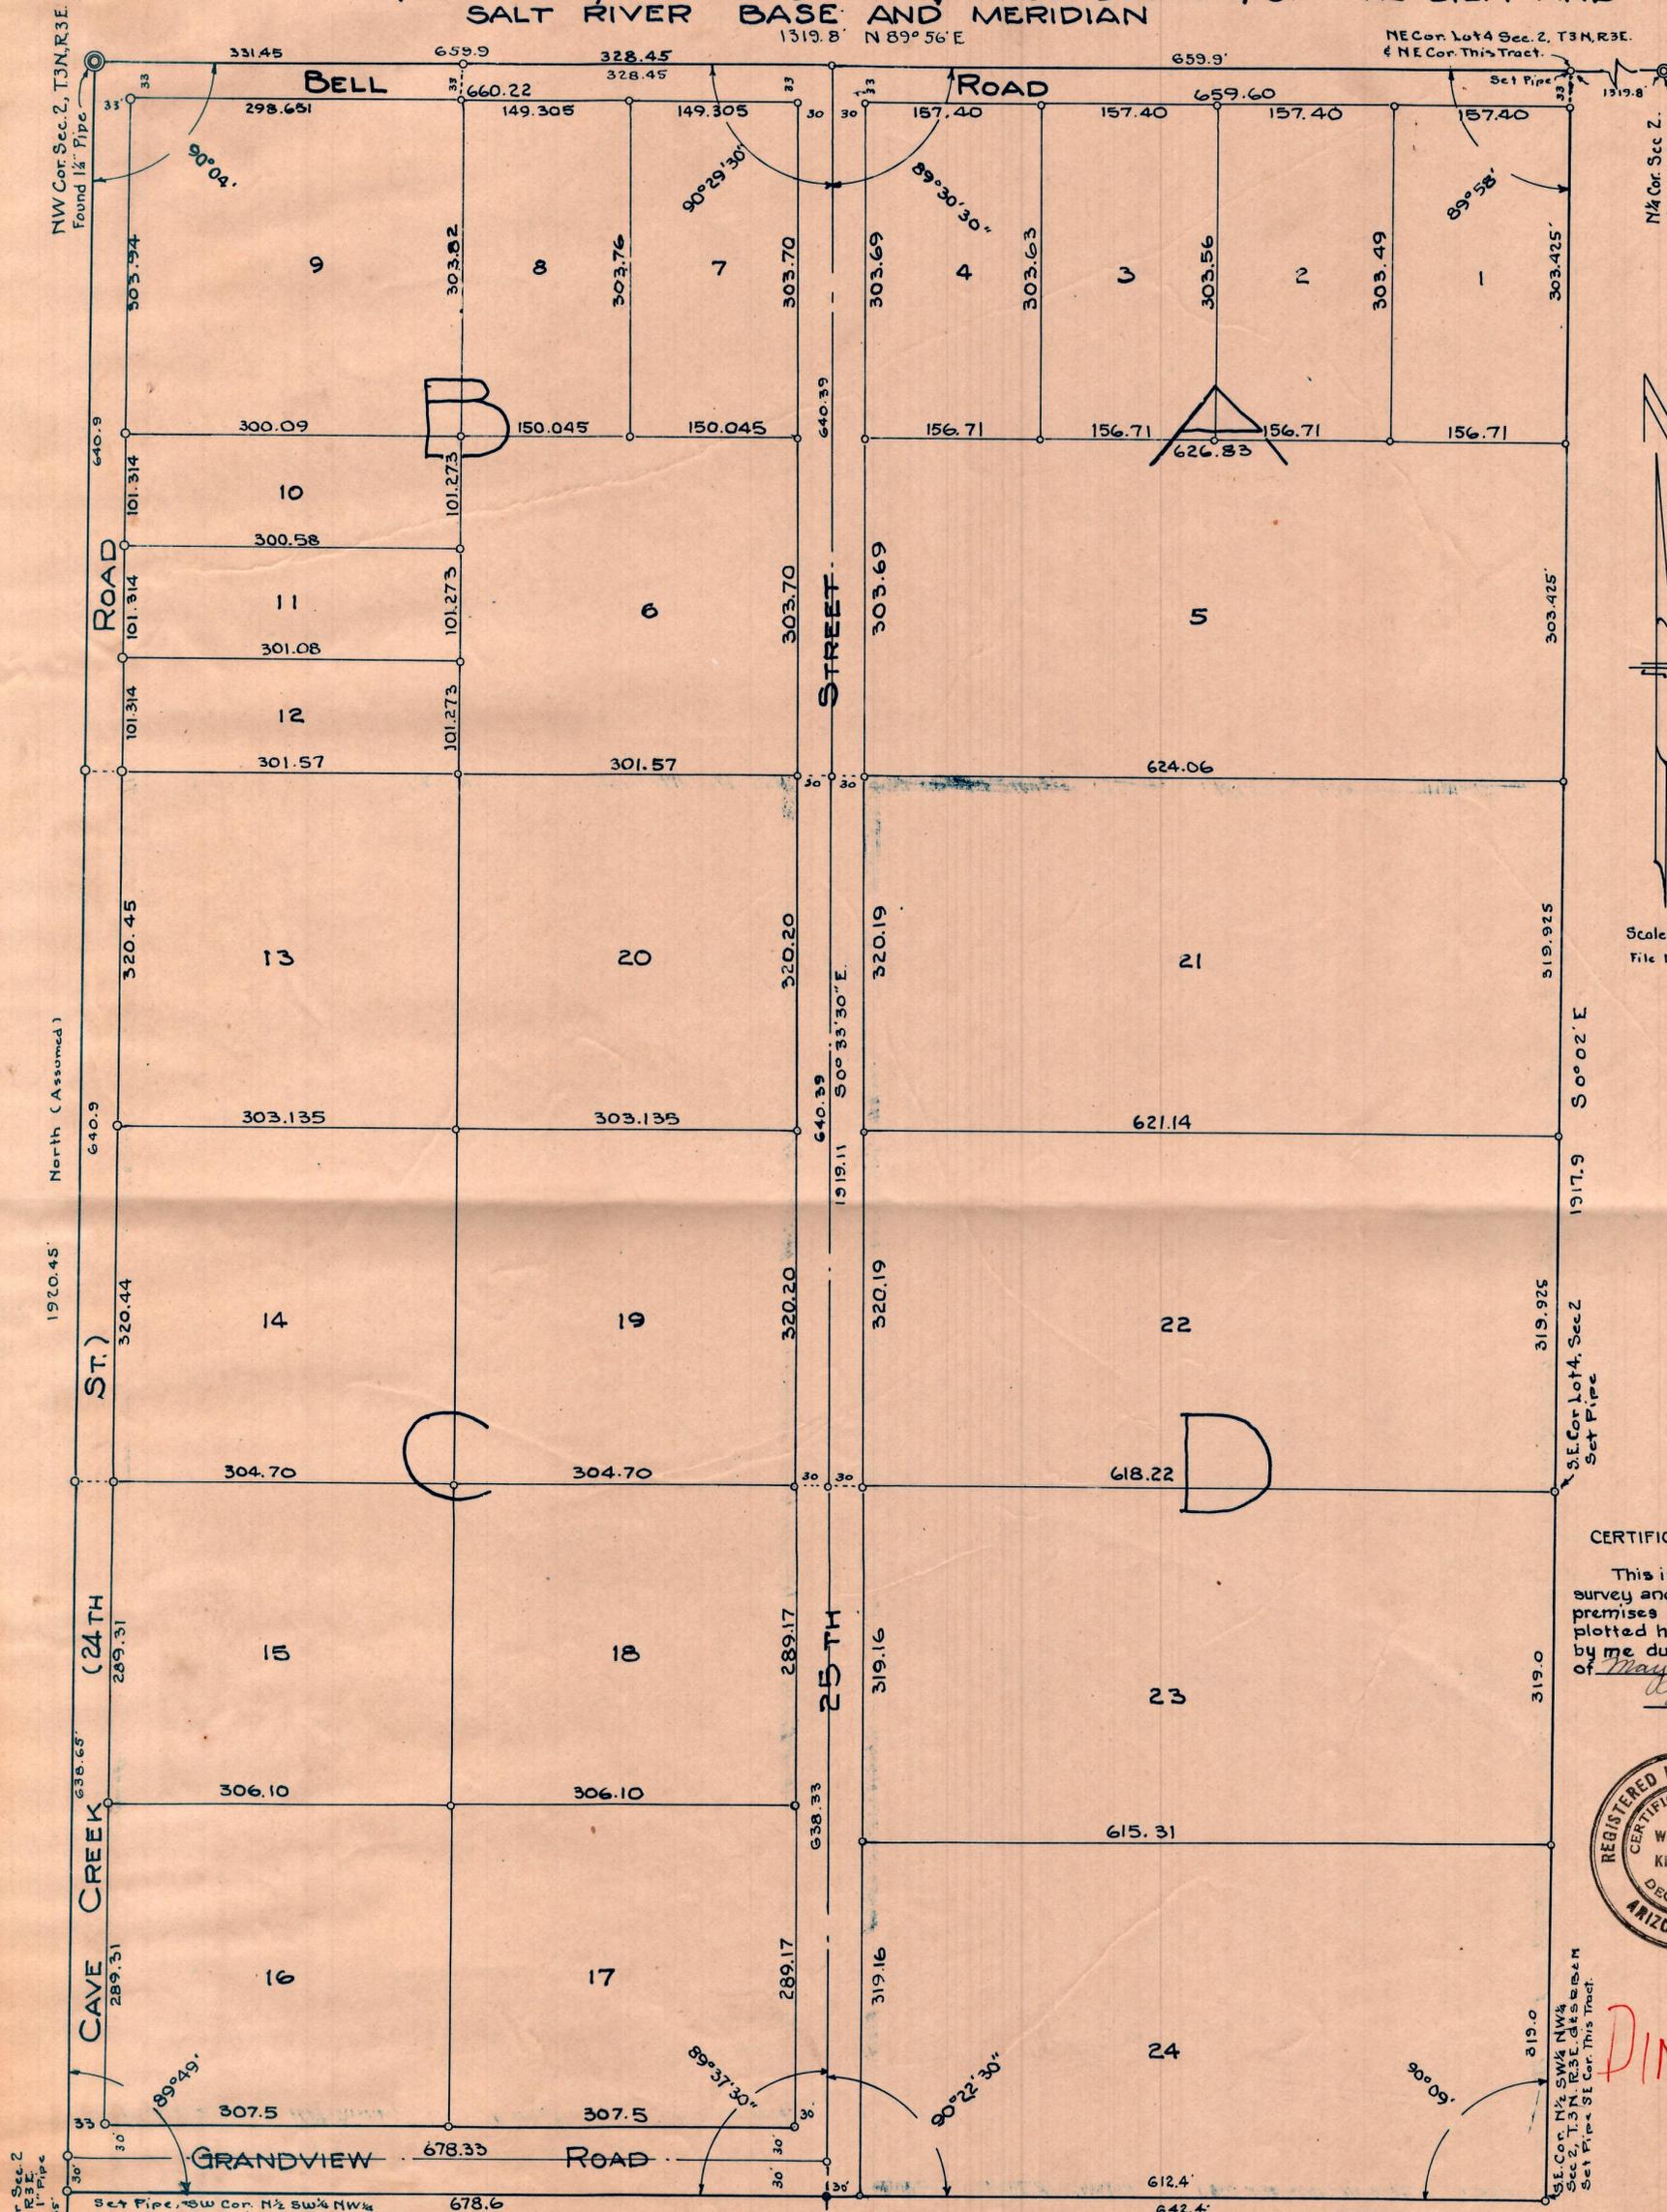

Scale 1" = 100ft.  
File No

### CERTIFICATE OF SURVEY

This is to certify that the survey and subdivision of the premises described and plotted hereon was made by me during the month of May, 1947.

*W. T. Keplinger*  
REGISTERED ENGINEER



*DIN 59649*

STATE OF ARIZONA }  
County of Maricopa } ss  
KNOW ALL MEN BY THESE PRESENTS: That C.A. SAYLOR, husband of REGINA SAYLOR, dealing with his sole and separate property and GREGG R. IRVINE, husband of BILLIE M. IRVINE, dealing with his sole and separate property, being the owners of that certain property described as the Northwest quarter of the Northwest quarter of the Northwest quarter and the Northeast quarter of the Northwest quarter of the Northwest quarter and the South half of the Northwest quarter of the Northwest quarter and the North half of the Southwest quarter of the Northwest quarter Section 2, Township 3 North, Range 3 East, Gila and Salt River Base and Meridian have caused said property to be surveyed and subdivided under the name of KAY ACRES UNIT 2 and hereby publish this plat as and for the plat of said KAY ACRES UNIT 2, and hereby declare that said plat sets forth the location and gives the measurements and dimensions of the lots and streets and tract constituting same, and that the tract, each lot and each street, shall hereafter be known by the number or name that is given to each respectively on said plat, and that they hereby dedicate to the public for its use as such the streets shown on said plat.

IN WITNESS WHEREOF: C.A. SAYLOR and GREGG R. IRVINE have hereunto affixed their signatures this \_\_\_\_\_ day of \_\_\_\_\_, 1947.

STATE OF ARIZONA }  
County of Maricopa } ss  
On the \_\_\_\_\_ day of \_\_\_\_\_, 1947, before me, the undersigned officer personally appeared C.A. SAYLOR and GREGG R. IRVINE, known to me to be the persons whose names are subscribed to the above instrument and acknowledged that they executed the same for the purpose herein contained.

In witness whereof I hereunto set my hand and official seal.

My Commission expires \_\_\_\_\_

NOTARY PUBLIC