

COUNCIL PLACE

TRACT 'A'

A Subdivision of a Portion of the SW 1/4 of the NE 1/4 of Section 20, T.1N.R.3E.


Maricopa County Arizona.

Sur. No 44229

By: Harry E. Jones,

87-54
R 2 11
85-43

NOTE:
ALL PROPERTY CORNERS ARE
MARKED WITH A PIPE OR STEEL ROD.

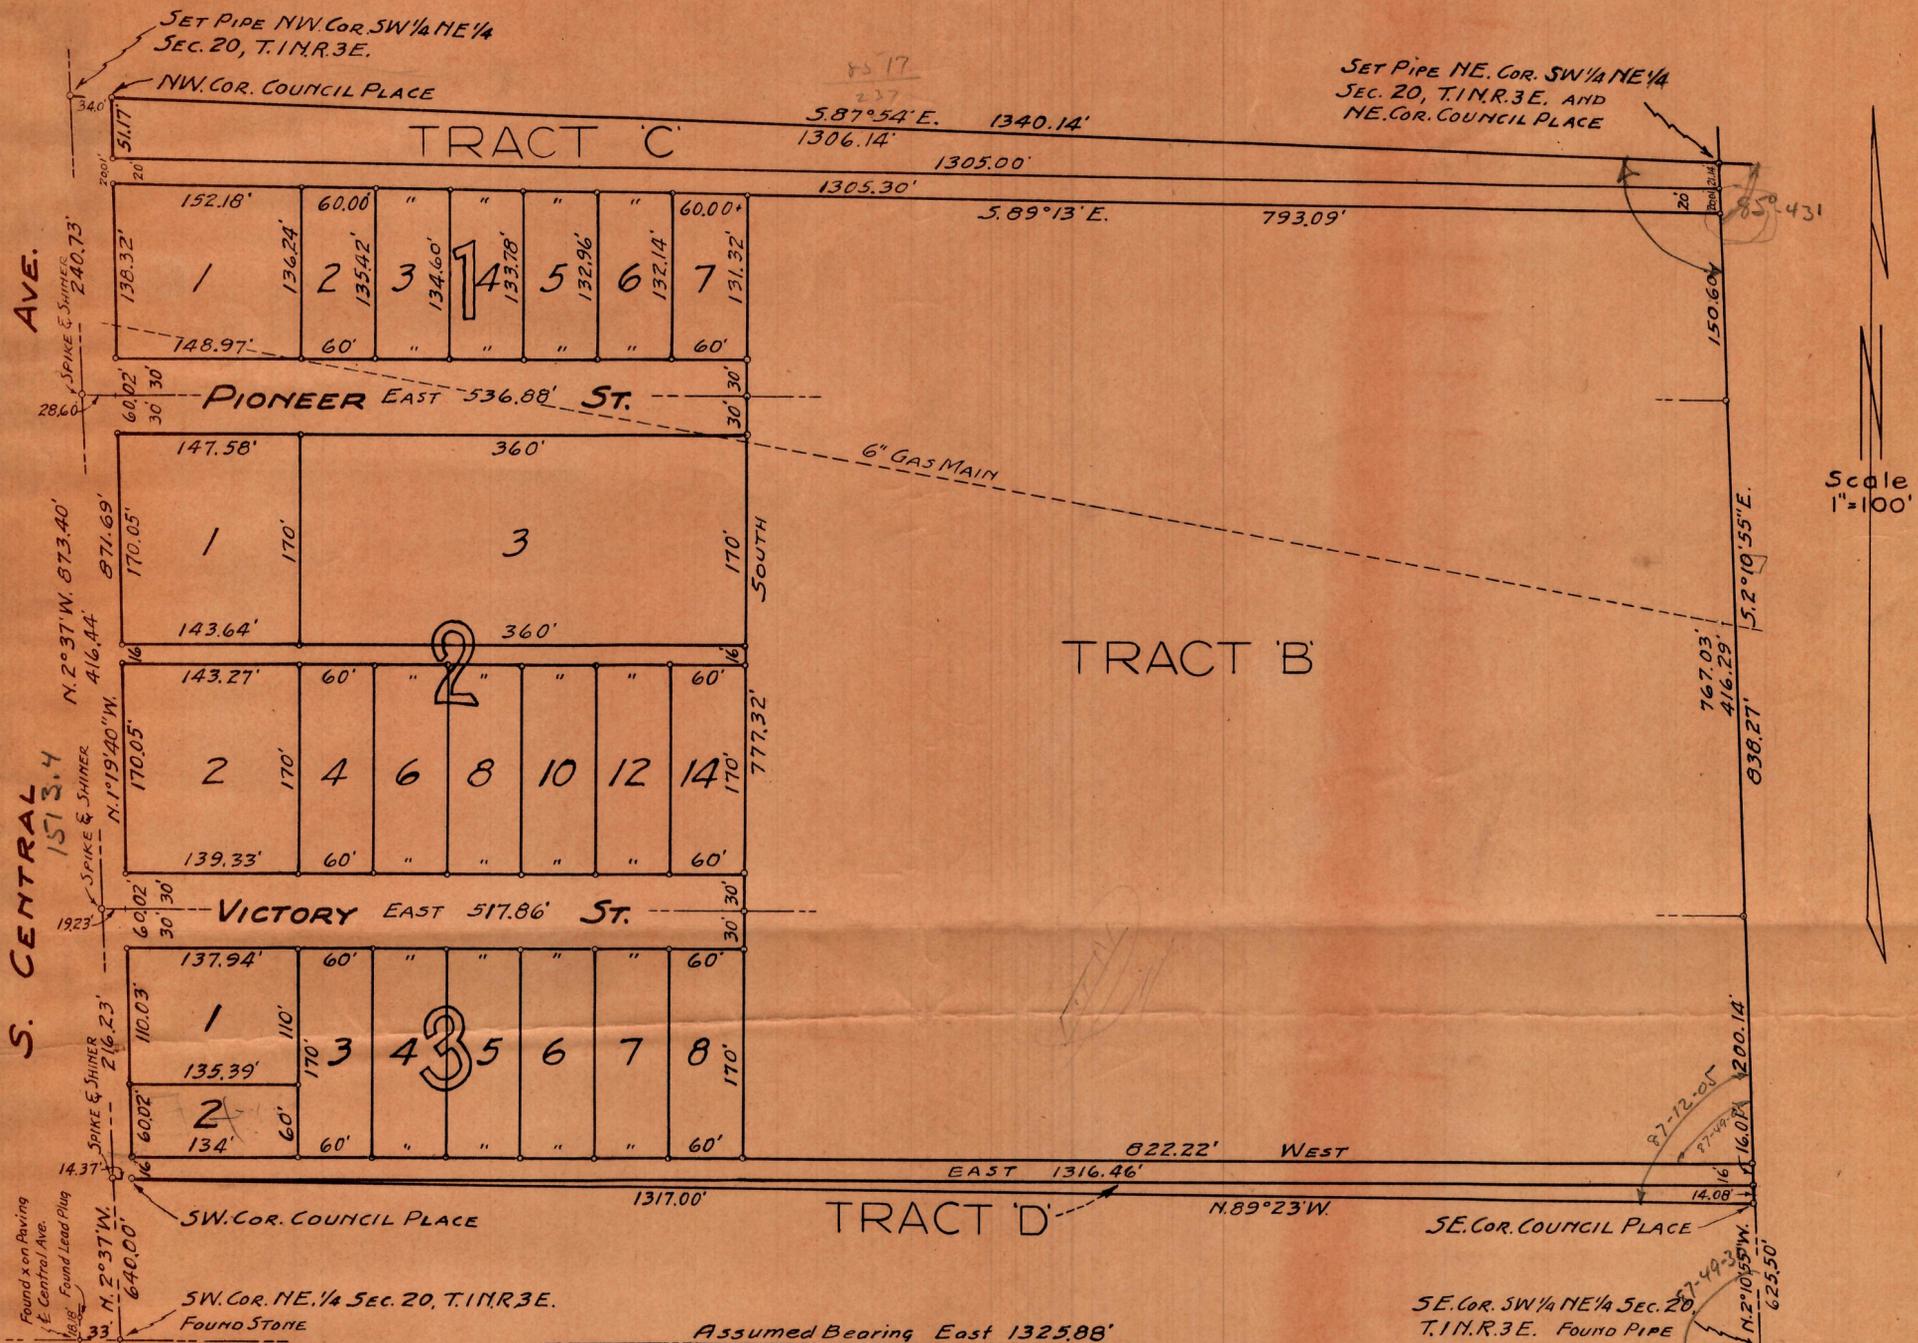

ACKNOWLEDGEMENT
STATE OF ARIZONA }
COUNTY OF MARICOPA } SS:
The foregoing instrument was acknowledged before me by
C.M. Murphy, Nell Murphy, John R. Westberg and Gertrude
Westberg, for the purpose and consideration therein expressed.
Given under my hand and seal of office this ____ day of
March, 1944.

Notary Public.
My Commission Expires _____ 194__.

CERTIFICATE OF SURVEY
This is to certify that the survey and subdivision of the
property as described and platted hereon, was made by the
undersigned during Feb. and March, 1944.

Harry E. Jones
Harry E. Jones, Registered Professional Engr.

APPROVAL
This is to certify that the subdivision as shown hereon
has been approved by the BOARD OF SUPERVISORS OF MARI-
COPA COUNTY, ARIZONA, this ____ day of ____ 1944.

Chairman.

Attest: _____
Clerk.

DEDICATION
KNOW ALL MEN BY THESE PRESENTS: That C.M. Murphy, and Nell Murphy, his wife, owners
of that portion of the SW 1/4 of the NE 1/4 of Section 20, T.1N.R.3E. described at Page 471 in Book 278 of Deeds
Maricopa County Records, John R. Westberg and Gertrude Westberg, his wife, owners of that certain
portion of the above described property, described at Page 517 in Book 333 of Deeds, Maricopa
County Records; which latter parcel shall hereafter be designated as Lot 2, Block 3, of this subdivision.
That we the foregoing named owners of the property have caused to be surveyed and subdivided
under the name of COUNCIL PLACE, the whole thereof and hereby publish this plat as and for
the plat of said COUNCIL PLACE, and hereby declare that said plat sets forth the TRACTS,
LOTS, BLOCKS, STREETS and ALLEYS therein with their dimensions, all of which constitute said
COUNCIL PLACE, and that each parcel shall be designated by the letter or number, and each
street by the name that is given to each respectively in said plat, and the streets and alleys as
shown hereon are hereby dedicated to the use and benefit of the public.
In witness whereof we have hereunto set our hands and seals this ____ day of March 1944.

C.M. Murphy.

John R. Westberg.

Nell Murphy.

Gertrude Westberg.

DIN 59654

625.50
14.08
639.58
639.12
639.23

HICKS- ADDITION