


228

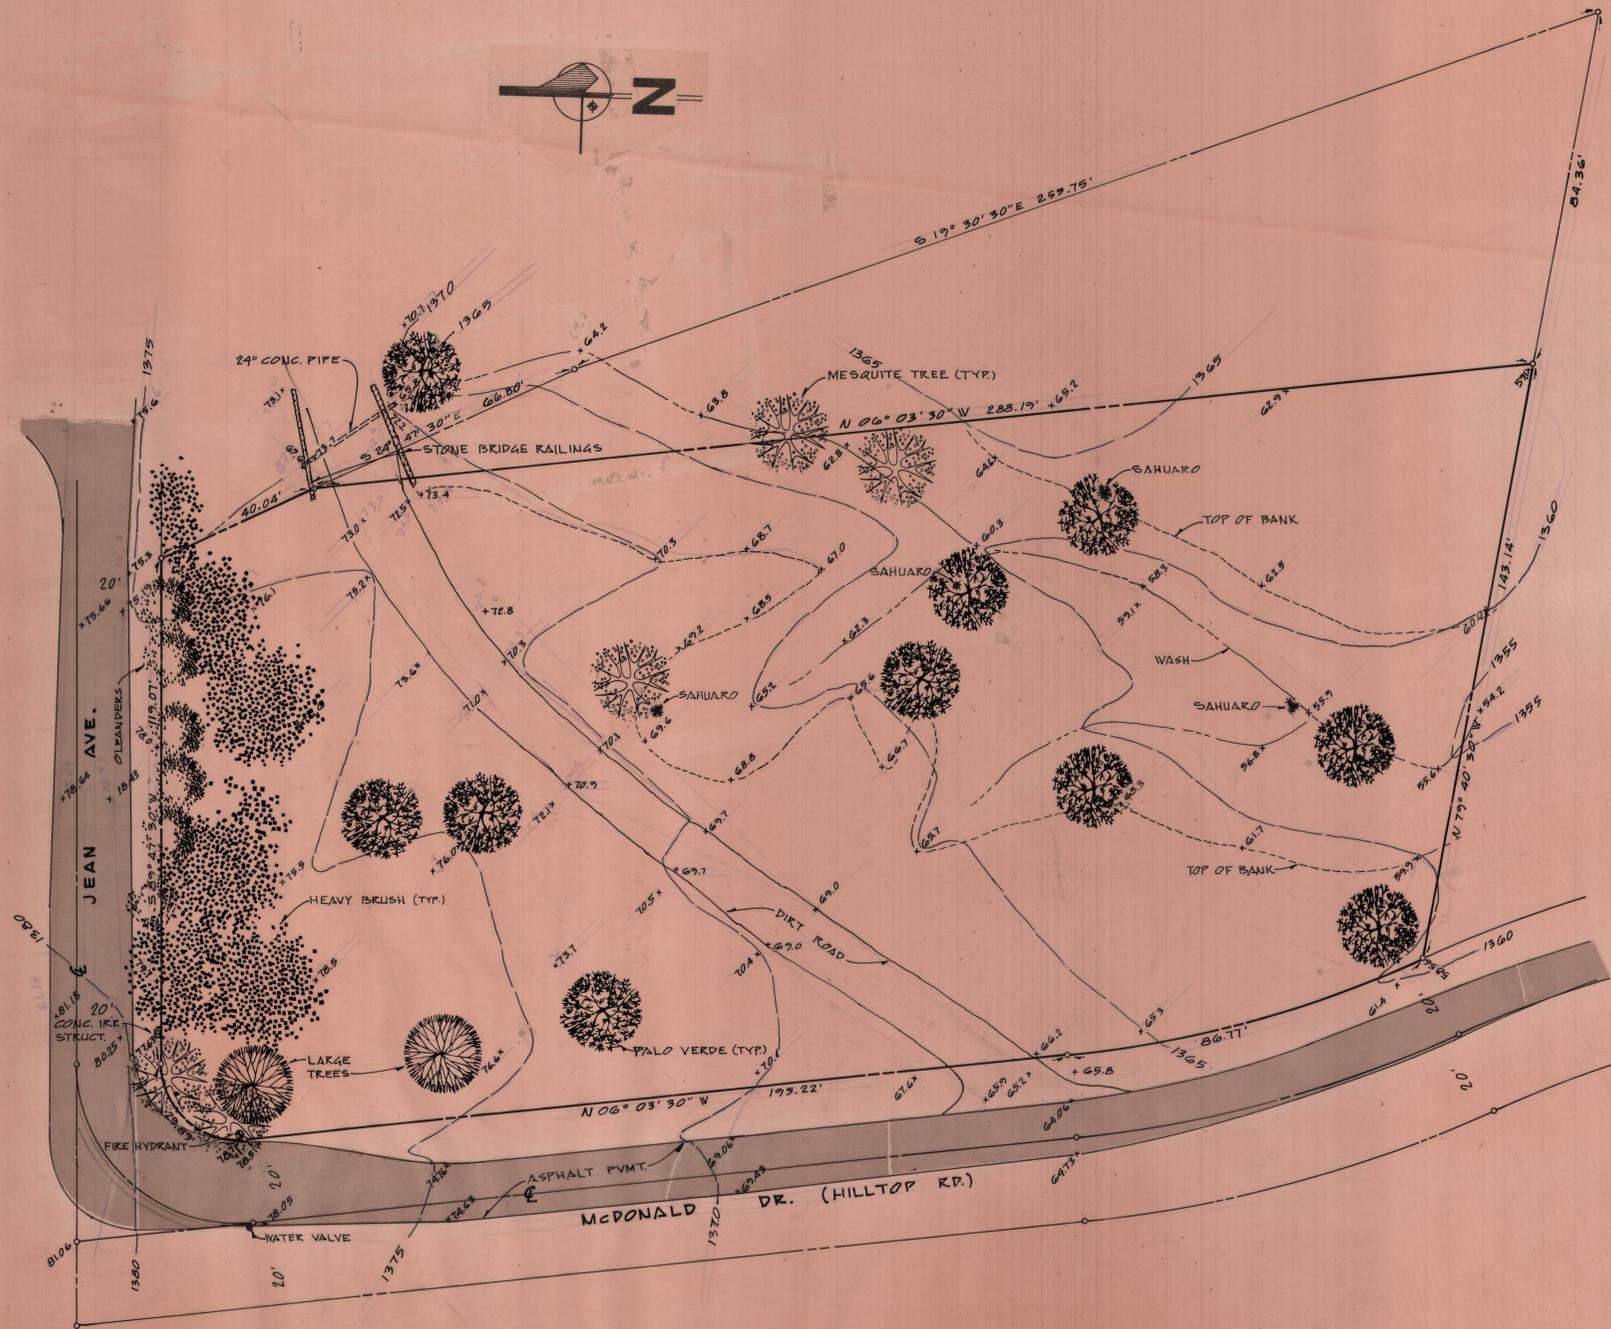

CERTIFICATION:
 I HEREBY CERTIFY THAT THE SURVEY OF THE PROPERTY DELINEATED HEREON WAS MADE UNDER MY DIRECTION DURING THE MONTH OF AUGUST, 1972.

BENCH MARK:
 BRASS CAP IN HAND HOLE IN INTERSECTION OF CAMELBACK RD. AND JOKAKE RD (60TH ST.)
 ELEV. = 1323.45.

NOTE: ALL BEARINGS & DISTANCES ARE RECORD



DIN 59876

FOR		
NEWHEY DEMILLE		
SCALE: 1" = 20'	APPROVED BY:	DRAWN BY B.L.L.
DATE: 8-9-72		REVISED
TOPOGRAPHICAL SURVEY PART OF LOT 5 GLENCOE HIGHLANDS		
DRAWING NUMBER		772-1

2/24/82 R-1 326