



RESULT OF SURVEY  
A PORTION OF SEC. 35, T4S, R1E

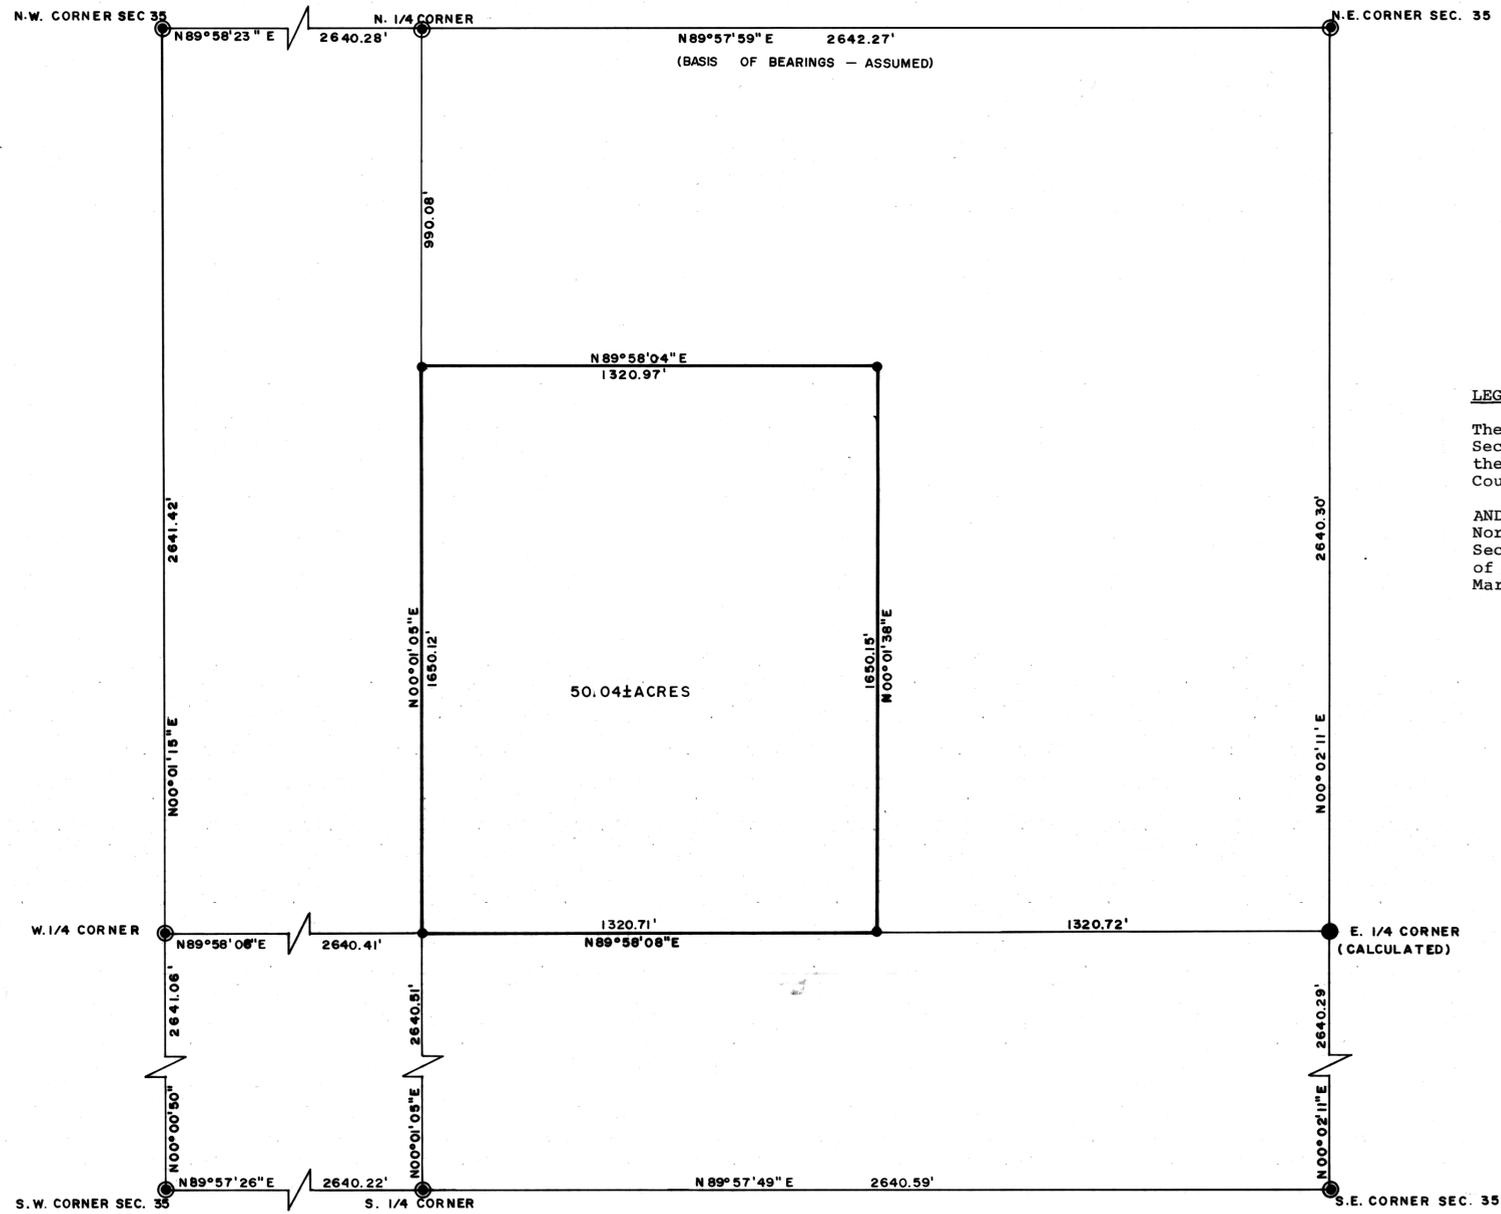

LEGAL DESCRIPTION

The Southwest Quarter of the Northeast Quarter of Section 35, Township Four South, Range One East of the Gila and Salt River Base and Meridian, Maricopa County, Arizona.

AND THE South Half of the South Half of the Northwest Quarter of the Northeast Quarter of Section 35, Township Four South, Range One East of the Gila and Salt River Base and Meridian, Maricopa County, Arizona.

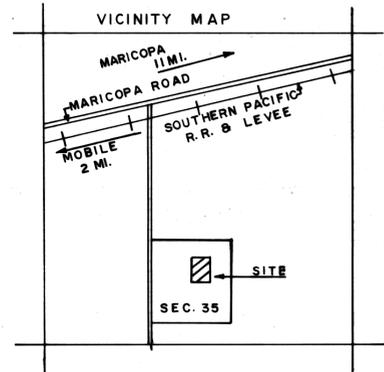

LEGEND

- — FOUND G.L.O. BRASS CAP
- — SET 1/2" REBAR WITH CAP L.S. 12213



DIN 59898



**J. L. ANDREWS  
and ASSOCIATES**

6747 N. BLACK CANYON P.O. BOX 35161  
PHOENIX ARIZ. 85015 PH. 242-6229

PREPARED FOR

DON BUTTS  
ROUTE 2 BOX 700  
CASA GRANDE, AZ.

SCALE: 1" = 300' DRAWING NO. 81-69  
DATE: 10/6/81 DRAWN BY: DCN