


# RESULT OF SURVEY

LOT 195, LUKE FIELD HOMES, A SUBDIVISION OF THE  
N1/2, SW1/4 OF SECTION 10, T2N, R1W, G&SRB&M

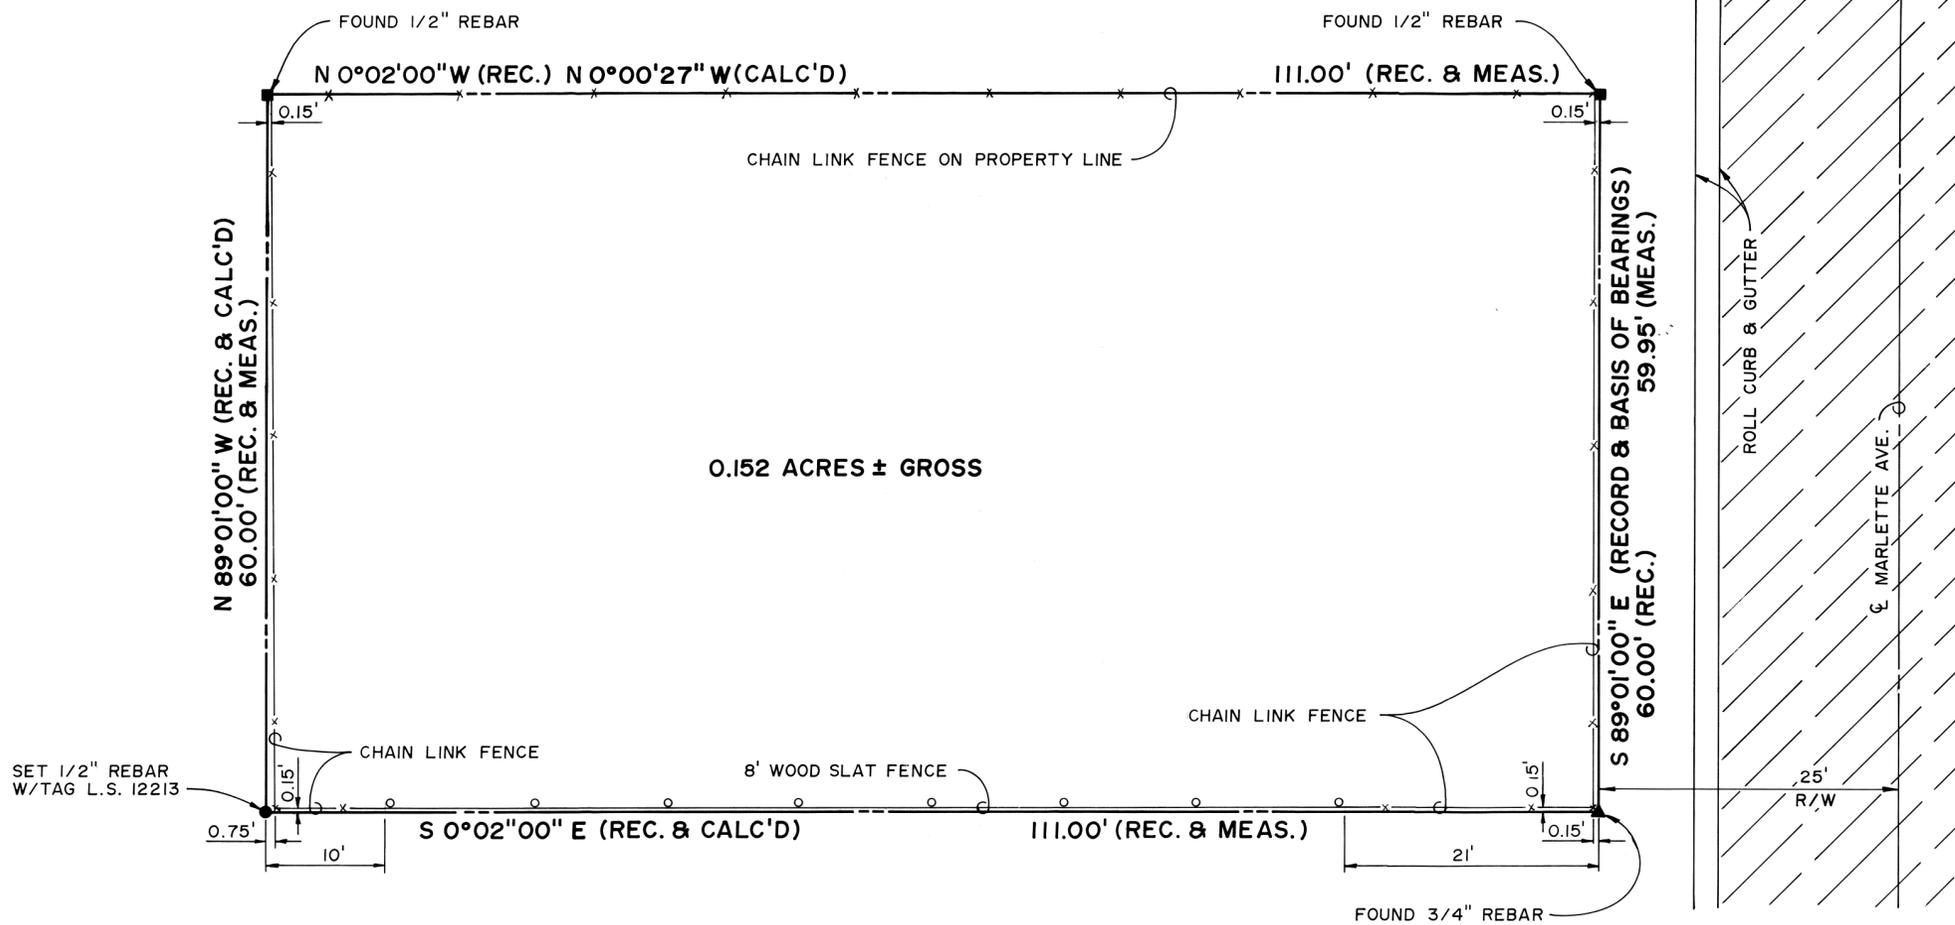


### LEGAL DESCRIPTION

LOT 195, LUKE FIELD HOMES, A SUBDIVISION IN THE NORTH 1/2 OF THE SOUTHWEST 1/4 OF SECTION 10, T2N, R1W, G&SRB&M, MARICOPA COUNTY, ARIZONA, AS RECORDED IN BOOK 60 OF MAPS, PAGE 13, MARICOPA COUNTY RECORDS.

### SURVEYOR'S CERTIFICATION:

I CERTIFY TO ANNIE MILLER THAT THE SURVEY SHOWN HEREON WAS PERFORMED UNDER MY SUPERVISION, AND THAT ALL MEASUREMENTS ARE TRUE AND CORRECT TO THE BEST OF KNOWLEDGE AND BELIEF.

NOTE: The information shown hereon was compiled without benefit of a Title Search and therefore, does not necessarily reflect the true condition of the premises with respect to easements, rights-of-way, agreements, etc., of public records.

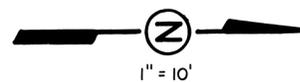

 <p><b>ANDREWS ASSOCIATES, INC.</b> PROFESSIONAL LAND SURVEYORS 6741 N. BLACK CANYON PHOENIX, ARIZ. 85015 P.O. BOX 35161 PH. 242-6229</p>	PREPARED FOR <b>ANNIE MILLER</b> 1629 W. MARYLAND PHOENIX, ARIZONA 85015 TELEPHONE: 249-1106	
	SCALE: 1" = 10' DATE: JULY 27, 1982	DRAWING NO. 82-59 DRAWN BY: SAR