

RECORDED

IN BOOK \_\_\_\_\_ OF SURVEY MAPS AT PAGE \_\_\_\_\_

STATE OF ARIZONA  
 County of Maricopa  
 I hereby certify that the within instrument was filed and recorded as requested at  
 1976-345  
 on this \_\_\_\_\_ day of \_\_\_\_\_, 1976.  
 With my hand and official seal this day and at the above said place.  
 \_\_\_\_\_ County Recorder  
 \_\_\_\_\_ Deputy Recorder

**LEGAL DESCRIPTION**

THE NORTH WEST 1/4 OF SECTION 14  
 TOWNSHIP 6 NORTH, RANGE 4 EAST OF  
 THE GILA AND SALT RIVER BASE AND  
 MERIDIAN, MARICOPA COUNTY, ARIZONA.  
 EXCEPT THE NORTH 1/2 OF THE NORTH-  
 EAST 1/4 OF THE NORTHWEST 1/4 OF  
 SAID SECTION 14.

**CERTIFICATE OF SURVEY**

I CERTIFY BY MY SEAL AND SIGNATURE HEREON  
 THAT THE SURVEY OF THE PROPERTY HEREIN  
 SHOWN WAS PERFORMED UNDER MY DIRECTION  
 DURING THE MONTH OF \_\_\_\_\_, 1976. ALL  
 CORNERS WERE SET OR FOUND AS SHOWN AND  
 NO ENCROACHMENTS WERE FOUND TO EXIST  
 EXCEPT THOSE SHOWN HEREON.

**BASIS OF BEARINGS**

THE NORTH LINE OF THE NW 1/4 OF SECTION  
 14 WAS ASSUMED TO BE EAST.

**RESULTS OF SURVEY**

NW QUARTER, SECTION 14, MARICOPA COUNTY, ARIZONA  
 T.6N, R.4E, G.#5.R.B.#M.


PREPARED FOR:  
**VICTORY OPTICAL**  
 ANTHONY J. BARTOLOTTA  
 MULBERRY PLACE  
 NEWARK, NEW JERSEY 07102

DIN 59972



**Azimuth Surveys, Inc.**  
 1202 E. MARYLAND  
 PHOENIX, ARIZONA  
 PHONE: 248-5994

RESULTS OF SURVEY FOR VICTORY OPTICAL

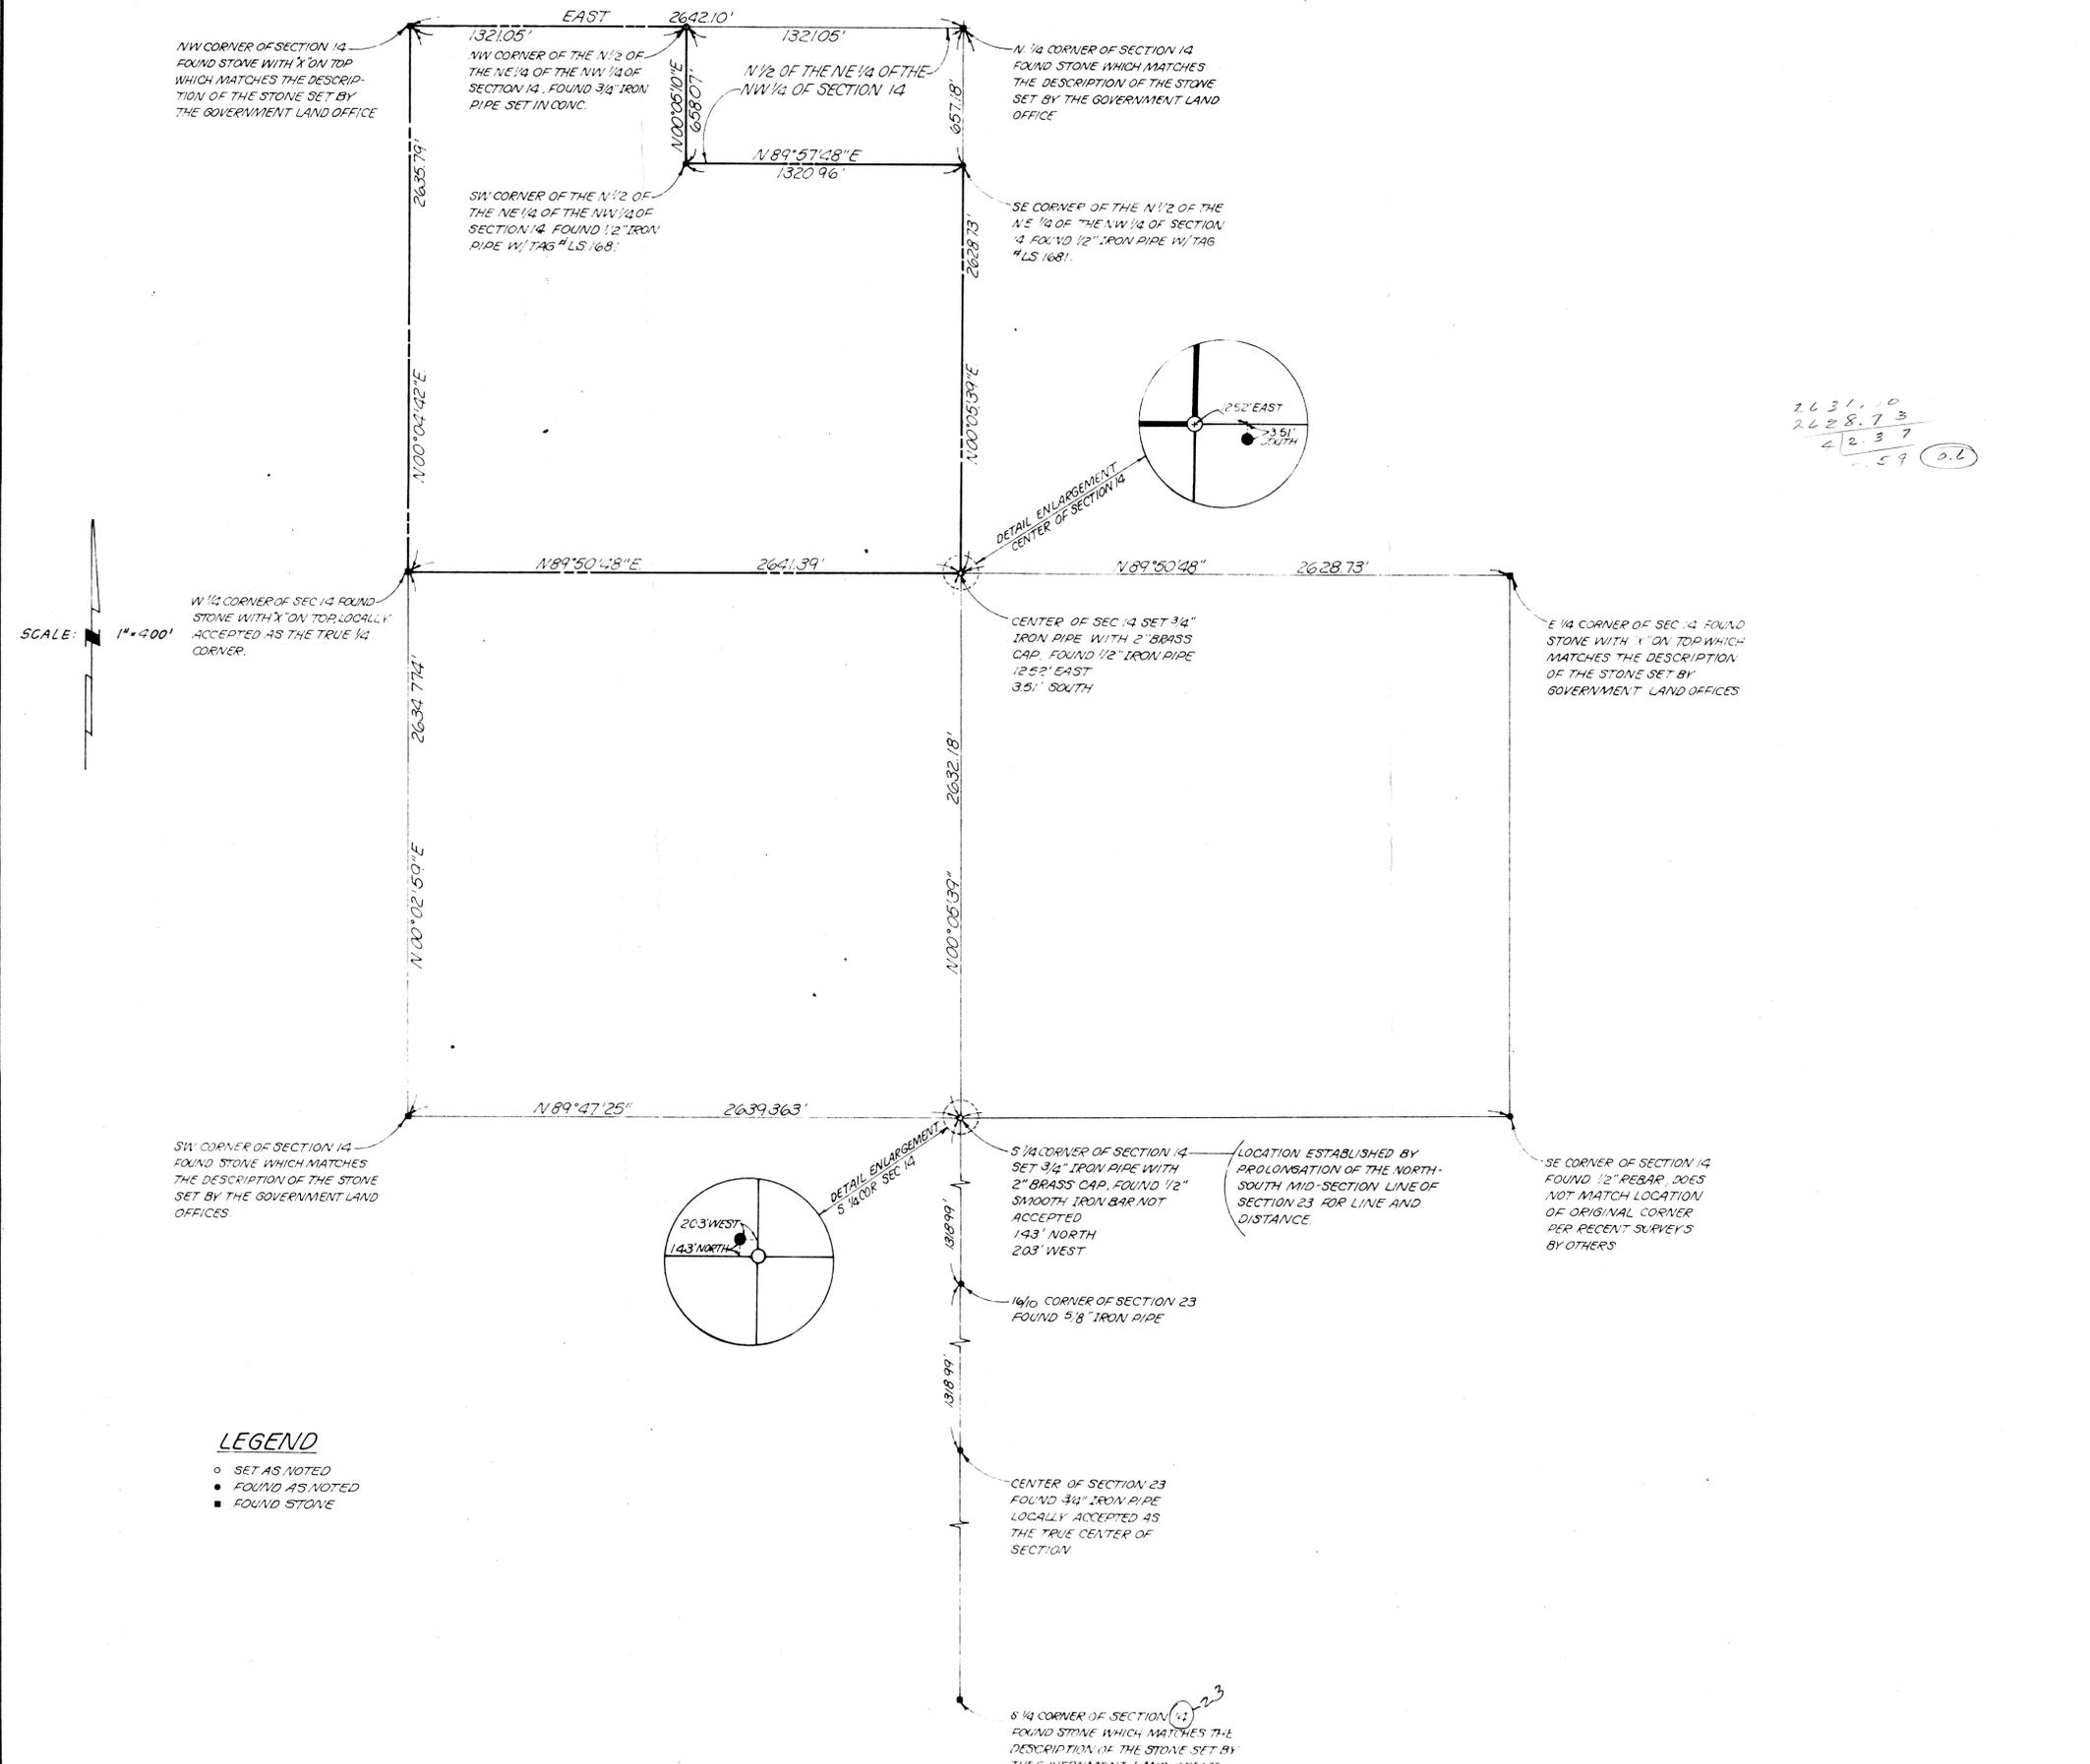

SCALE: 1" = 400'

**LEGEND**  
 ○ SET AS NOTED  
 ● FOUND AS NOTED  
 ■ FOUND STONE

2631.10  
 2628.73  
 5259.83  
 0.6

*Richard D. White*  
 10-5-76