



DETAIL "B"

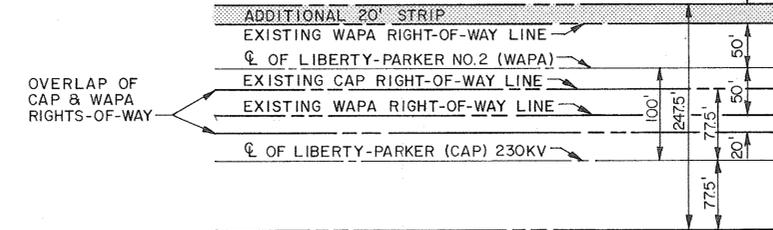

DETAIL "A"

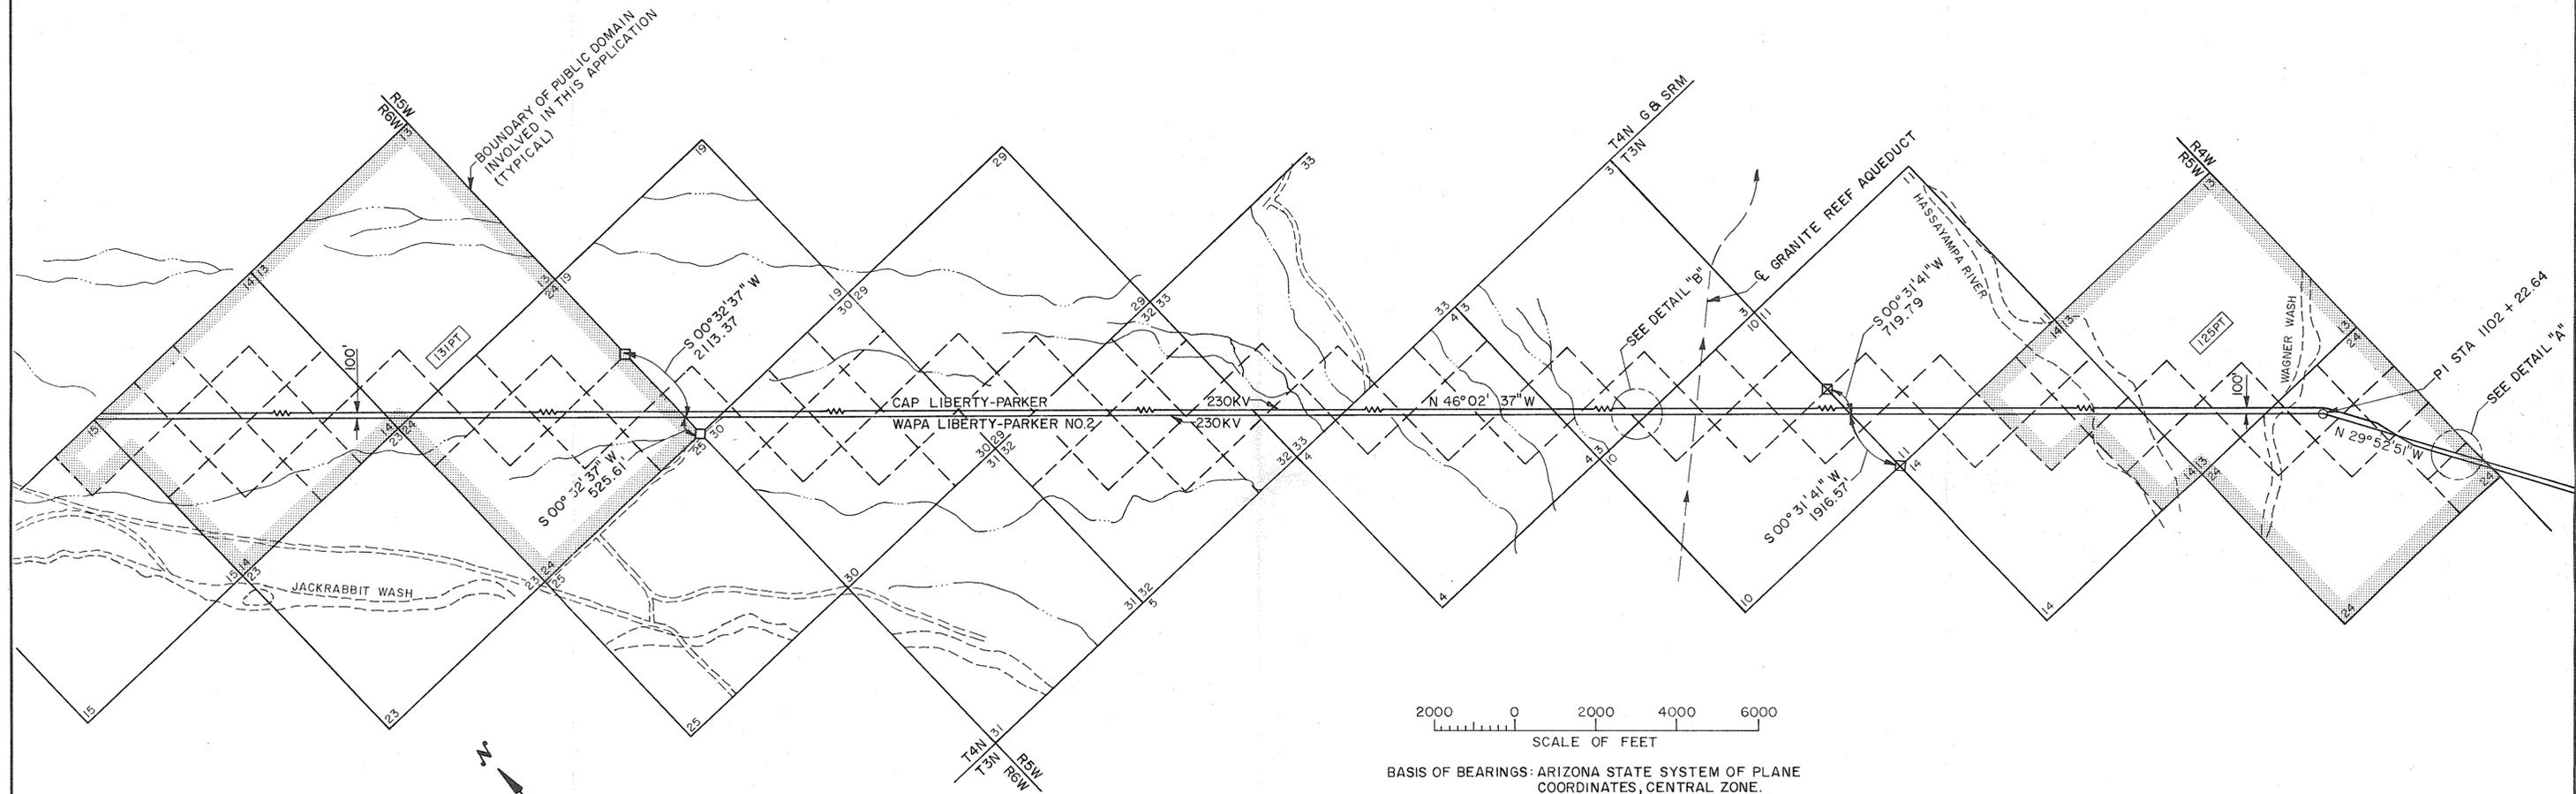

BASIS OF BEARINGS: ARIZONA STATE SYSTEM OF PLANE COORDINATES, CENTRAL ZONE.

**RIGHTS TO BE RESERVED**

THE RIGHTS TO BE RESERVED ARE THE RIGHTS TO CONSTRUCT, RECONSTRUCT, OPERATE AND MAINTAIN AN ELECTRIC TRANSMISSION LINE TOGETHER WITH THE RIGHT TO REMOVE WITHOUT LIABILITY ANY AND ALL MATERIALS OR OBJECTS WHICH CONSTITUTE OBSTACLES OR HAZARDS IN THE EXERCISE OF THE RIGHTS AND TO EXCLUDE ALL OTHER USES OF THE EASEMENT AREA WHICH MAY CREATE SUCH OBSTACLES OR HAZARDS.

THE RIGHTS-OF-WAY ARE TO EXTEND 70.0 FEET EACH SIDE OF THE TRANSMISSION LINE CENTERLINE OR 140.0 FEET OVERALL, ACROSS PUBLIC DOMAIN.

RECEIVED  
PHOENIX DISTRICT OFFICE  
JUL 22 1987  
Bureau of Land Management  
Phoenix, Arizona

DAX 082297

UNITED STATES DEPARTMENT OF ENERGY WESTERN AREA POWER ADMINISTRATION HEADQUARTERS - GOLDEN, COLORADO		
<b>LIBERTY - PARKER NO. 2</b> 230KV TRANSMISSION LINE ARIZONA		
<b>PUBLIC DOMAIN/RIGHT-OF-WAY</b>		
DESIGNED <i>A. S. Brown</i>	RECOMMENDED <i>L. H. [Signature]</i>	
DRAWN <i>[Signature]</i>	APPROVED <i>[Signature]</i>	
CHECKED		
MAY 1987	LIB-PAD 2	0732