
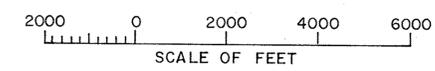


DETAIL "B"

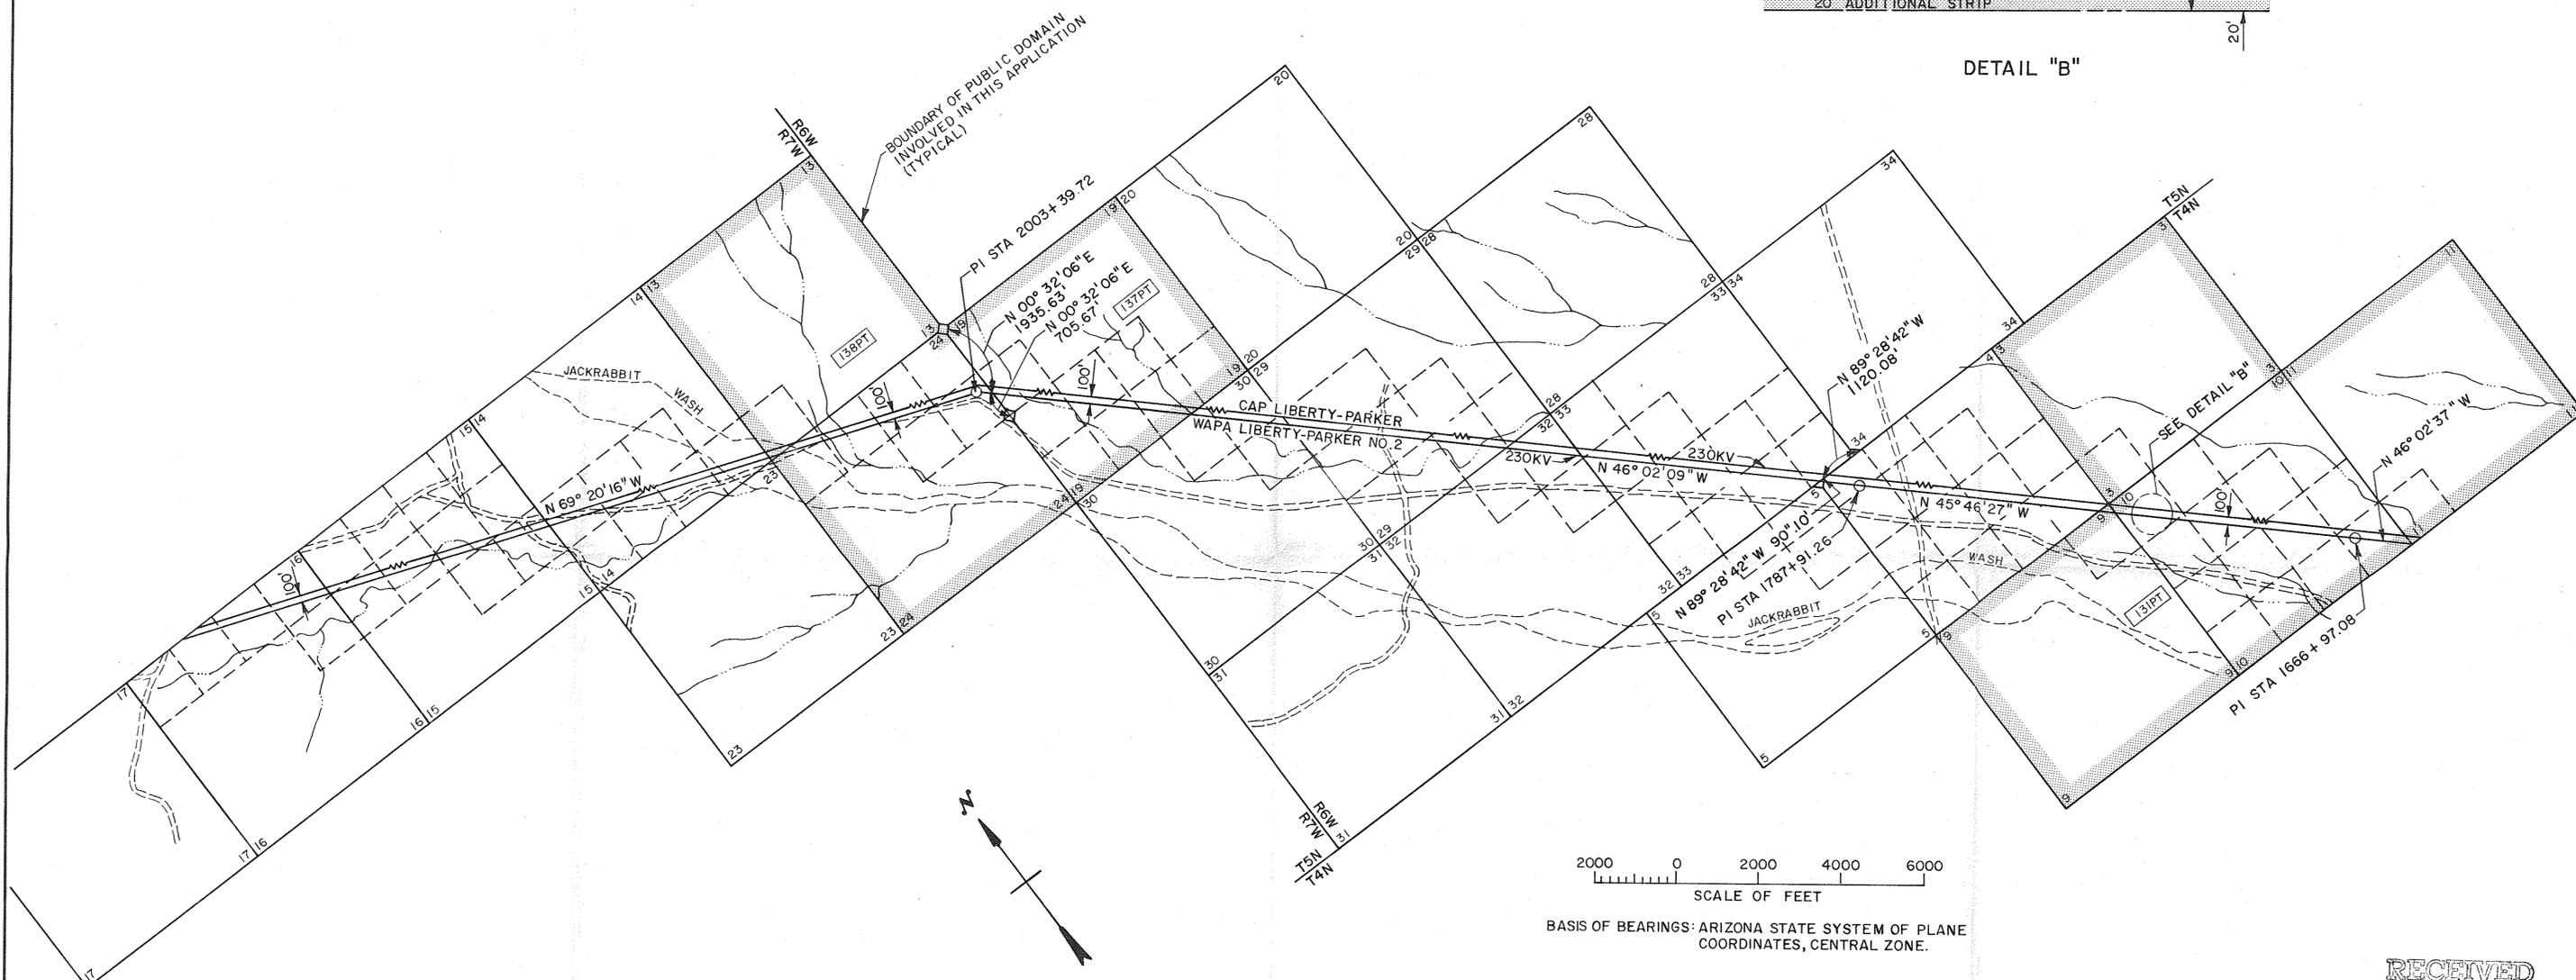

BASIS OF BEARINGS: ARIZONA STATE SYSTEM OF PLANE COORDINATES, CENTRAL ZONE.

RIGHTS TO BE RESERVED

THE RIGHTS TO BE RESERVED ARE THE RIGHTS TO CONSTRUCT, RECONSTRUCT, OPERATE, AND MAINTAIN AN ELECTRIC TRANSMISSION LINE TOGETHER WITH THE RIGHT TO REMOVE WITHOUT LIABILITY ANY AND ALL MATERIALS OR OBJECTS WHICH CONSTITUTE OBSTACLES OR HAZARDS IN THE EXERCISE OF THE RIGHTS AND TO EXCLUDE ALL OTHER USES OF THE EASEMENT AREA WHICH MAY CREATE SUCH OBSTACLES OR HAZARDS.

THE RIGHTS-OF-WAY ARE TO EXTEND 70.0 FEET EACH SIDE OF THE TRANSMISSION LINE CENTERLINE OR 140.0 FEET OVERALL, ACROSS PUBLIC DOMAIN.

RECEIVED
 PHOENIX DISTRICT OFFICE
 JUL 22 1987
 Bureau of Land Management
 Phoenix, Arizona

PHX 039297

UNITED STATES DEPARTMENT OF ENERGY WESTERN AREA POWER ADMINISTRATION HEADQUARTERS - GOLDEN, COLORADO	
LIBERTY-PARKER NO. 2 230KV TRANSMISSION LINE ARIZONA	
PUBLIC DOMAIN/RIGHT-OF-WAY	
DESIGNED <i>A. J. Boyce</i>	RECOMMENDED <i>J. Alan Garner</i>
DRAWN <i>DD/STC</i>	APPROVED <i>Charles R. Kaula</i>
CHECKED _____	
MAY 1987	LIB-PAD 2 0733