

# RESULTS OF SURVEY



## MARICOPA COUNTY, ARIZONA

# 28

### Legal Description

PARCEL NO. 502-66-17A:  
 THE NORTHWEST QUARTER OF THE NORTHEAST QUARTER OF THE NORTHWEST QUARTER OF SECTION THIRTY THREE (33), TOWNSHIP TWO (2) NORTH, RANGE TWO (2) WEST OF THE GILA AND SALT RIVER BASE AND MERIDIAN, MARICOPA COUNTY, ARIZONA;  
 EXCEPT THE SOUTH, WEST AND EAST 25 FEET THEREOF.

PARCEL NO. 502-66-17A:  
 THE NORTHEAST QUARTER OF THE NORTHWEST QUARTER OF THE NORTHWEST QUARTER OF SECTION THIRTY THREE (33), TOWNSHIP TWO (2) NORTH, RANGE TWO (2) WEST OF THE GILA AND SALT RIVER BASE AND MERIDIAN, MARICOPA COUNTY, ARIZONA;  
 EXCEPT THE SOUTH, WEST AND EAST 25 FEET THEREOF.

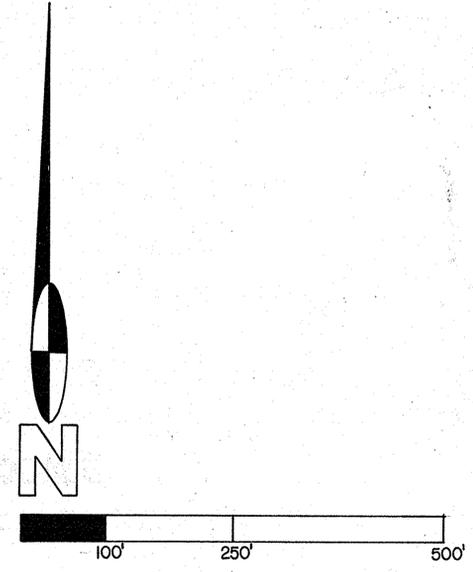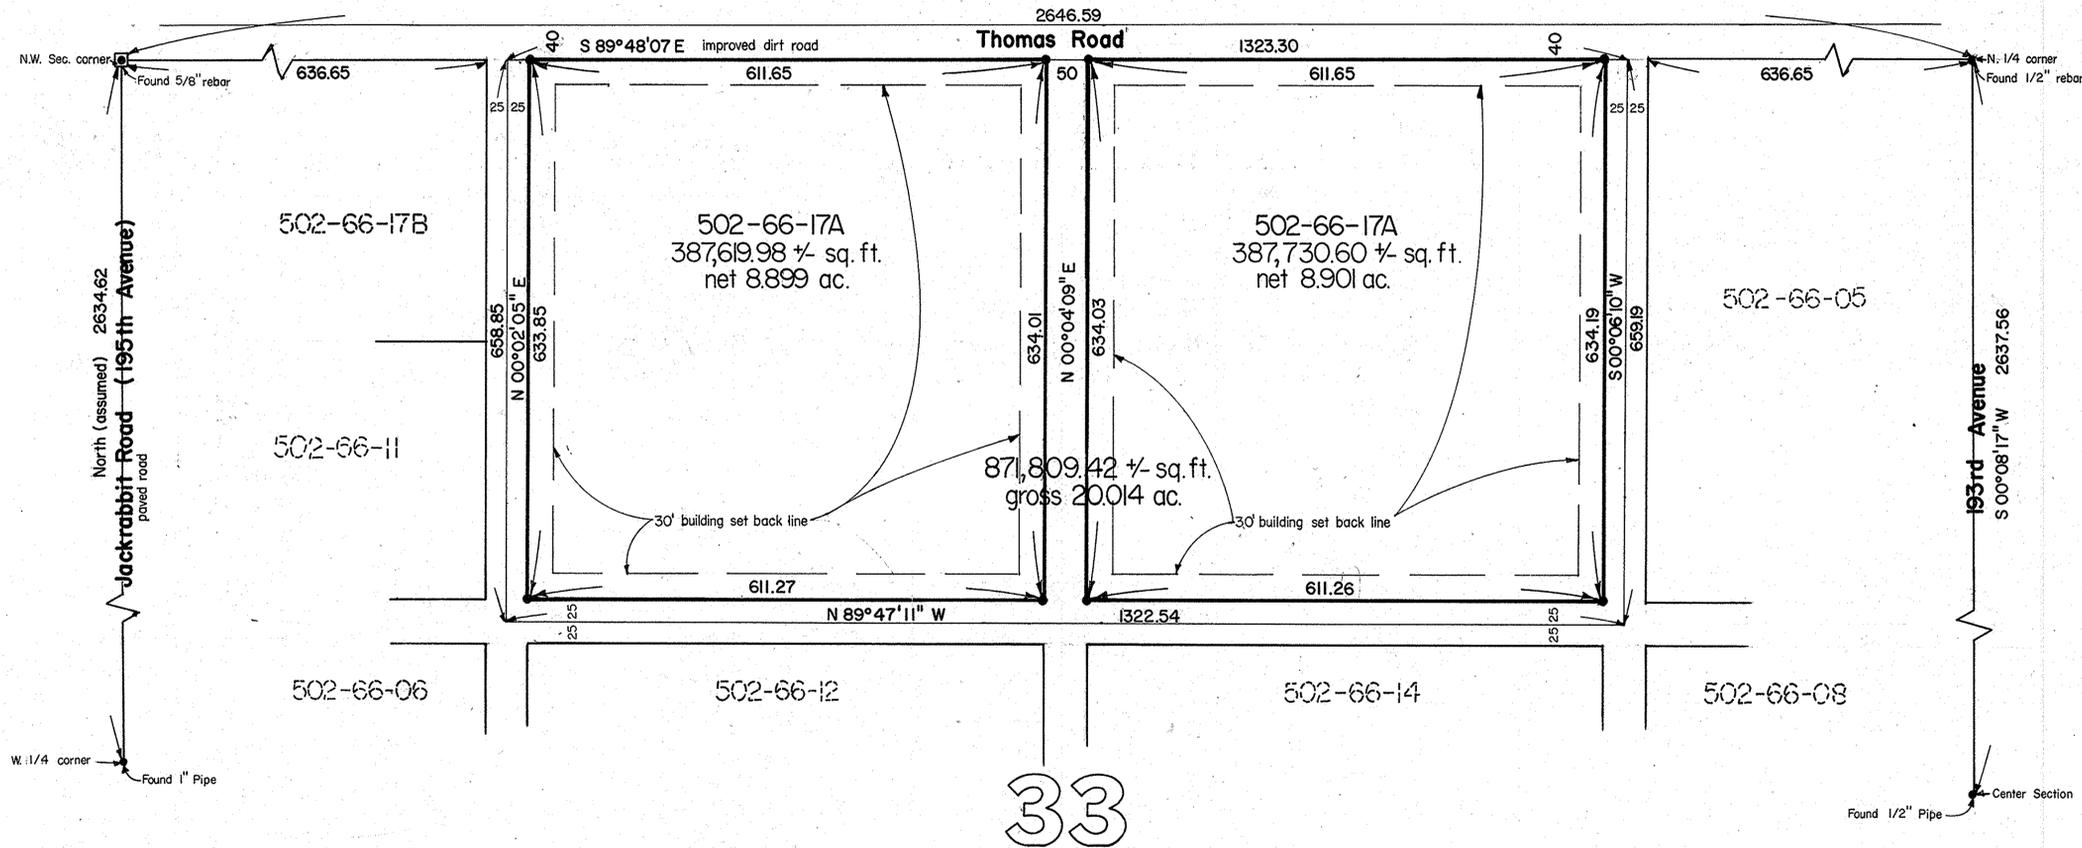

### Legend

- Set capped 1/2" rebar

### Certificate

I HEREBY CERTIFY TO ALL PARTIES INTERESTED IN TITLE THAT THIS SURVEY WAS MADE ON THE GROUND AND UNDER MY DIRECTION DURING THE MONTH OF OCTOBER, IN THE YEAR OF OUR LORD NINETEEN HUNDRED EIGHTY FIVE; AND THAT THIS PLAT CORRECTLY SHOWS THE PROPERTY LINES AND THAT THERE ARE NO DISCREPANCIES, CONFLICTS, ENCROACHMENTS, EASEMENTS OR RIGHT OF WAYS, EXCEPT AS SHOWN HEREON; ALL TO THE BEST OF MY KNOWLEDGE AND BELIEF.

DIN# 67793-1

NO.	DATE	REVISION	BY	CK.
5002 SOUTH TENTH STREET PHOENIX, ARIZONA 85040 602-256-0335				
DESIGNED: _____ DRAWN: <i>dy</i> CHECKED: <i>Albert E. Bonacci</i> DATE: <i>Oct 10-85</i> JOB NO.: <i>851002</i>				
SURVEY PERFORMED FOR: ALBERT E. BONACCI 6615 N. SCOTTSDALE RD. SCOTTSDALE, ARIZONA 602-948-2700			SHEET <div style="text-align: center; font-size: 24pt; font-weight: bold;">1</div> OF <div style="text-align: center; font-size: 24pt; font-weight: bold;">1</div>	